




1628/P401 - 01
PORT STREET RANGE & TOWN HALL
NORTH EAST ELEVATION



1628/P401 - 02
PORT STREET RANGE & TOWN HALL
NORTH EAST ELEVATION


CONSERVATION AND REPAIR - SCHEDULE OF WORK - DRAWING KEY

Example: B1.1 / N = Element Reference / Proposed Treatment B1.1 / N = Clay tiles replaced with new to match existing	A Chimney Stacks A1 Pots A2 Flu pipes	D4 Cast iron flush pavement drain	G3 Doors G3.1 Vertical 'V' boarded braced & ledged G3.2 Painted panelled door with glass panels G4 Soffits & fascias G5 Infill panels G6 Hatches G7 Steps & landings G8 Handrails	J Metal (Z11R) J1 Roof lights J2 Steps & landings J3 Metal angle and wire restraint J4 Metal tank	T Cleaning (A12R) T1 Brickwork
Key to Proposed Treatments: C = Clean lightly clean Conserve as found R = Repair like for like in-situ N = New to match existing in place of existing to be removed T = Taken down carefully and set aside for re-use (#) = Scope of Works or Specification Reference # = Number Denotes 1m of area	C Leadwork to LDA Standards (H71R) C1 Sheet roof finish with hollow core roles & drips C2 Valley & parapet gutters C3 Flashings, aprons & weatherings C4 Back gutters C5 Catchpits & outlets C6 Copings	E Masonry (F21R) E1 Copings E2 Brickwork E3 Plinthe E4 DPC	H Glazing Repairs (L40R) H1 Glazing repairs (L40R) H1.1 Plate glass H1.2 Decorative glass H2 Leaded light repairs (L41R) H3 Remove boarding and make good exposed window	K Render (M21R) K1 Lime render	U Fittings and Attachments U1 Flues U2 Vents & grilles U3 Signage U4 Lighting U5 Wiring
	D Rain Water Goods & SVPs (R10R) D1 C.I. Hoppers, downpipes & SVPs incl. all attachments D2 C.I. Gutters D3 Terracotta Gullies incl. C.I. gratings	F Mortars & Pointing (Z21R) F1 Flashing, weatherings & fillets F2 Pointing		S Painting & Decorations (M60R) S1 Self finished S2 Painted S3 Linewash S4 Wax metal seal	V Vegetation Removal V1 Moss removal V2 Perennials removal V3 Woody plant removal

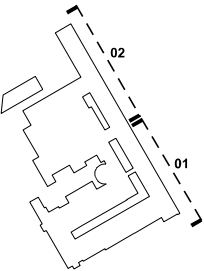


PLANNING APPLICATION & LBC

Rev.B - Issue of Planning Set Rev.A - Issue of Draft Planning Set Amendment	22/02/2012 10/02/2012 Date
MIDDLEPORT POTTERY STOKE-ON-TRENT REPAIR & PROPOSED - ELEVATIONS 01	Job/Drawing No 1628/P401 Amendment B
Scale 1:100 (1:200 @ A3)	Date 10.11.11
Drawn CW	All dimensions to be checked on site
Do not scale	Original printed at A1

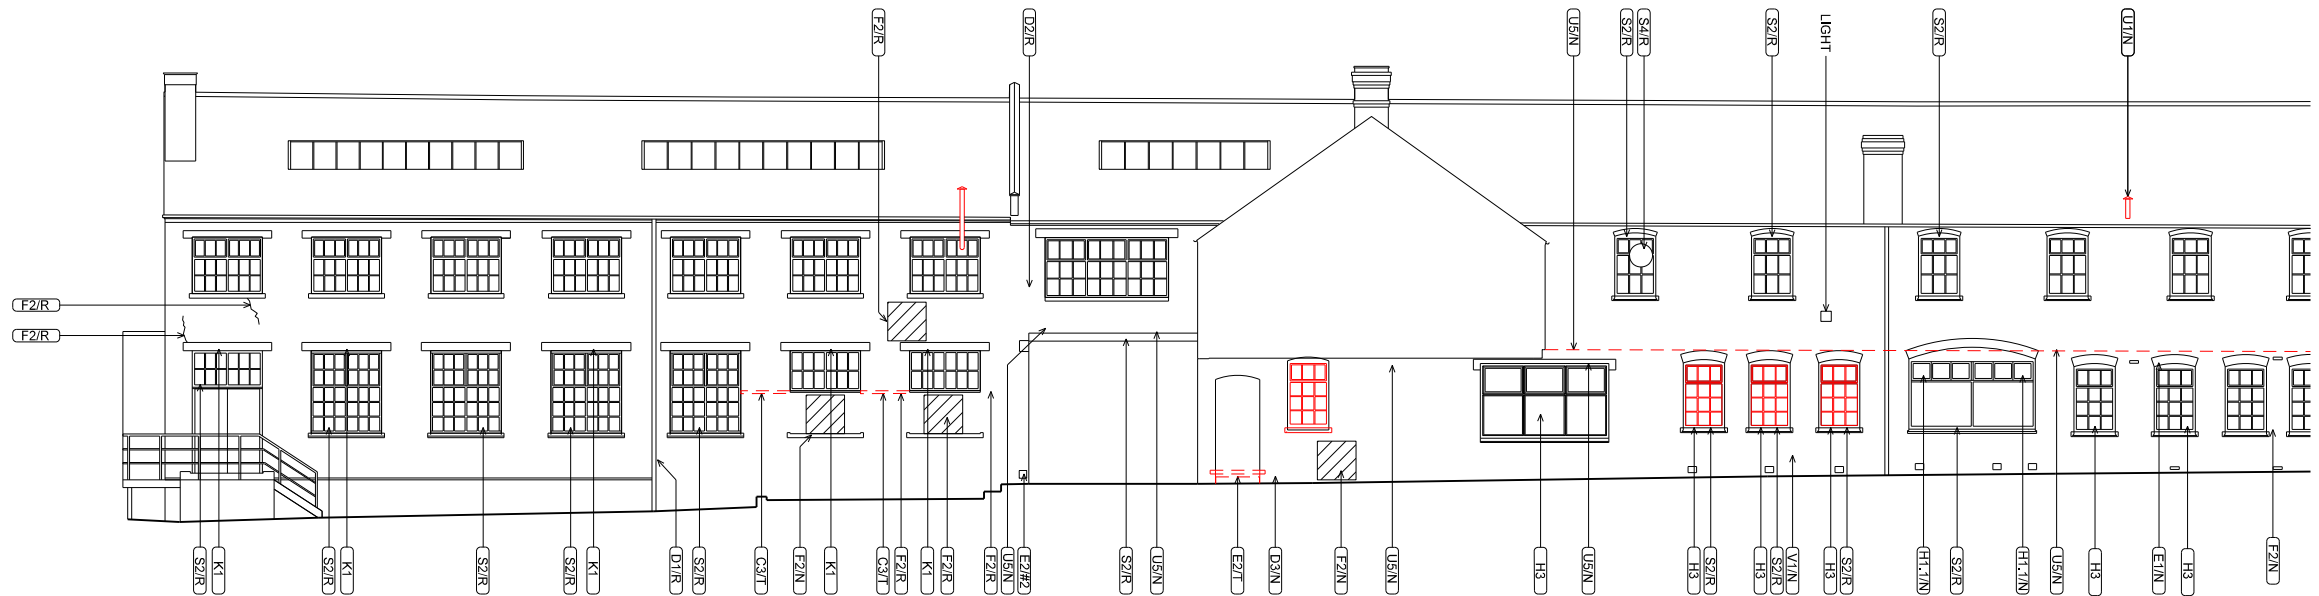


1628/P402 - 01
PORT STREET RANGE & TOWN HALL
SOUTH WEST ELEVATION

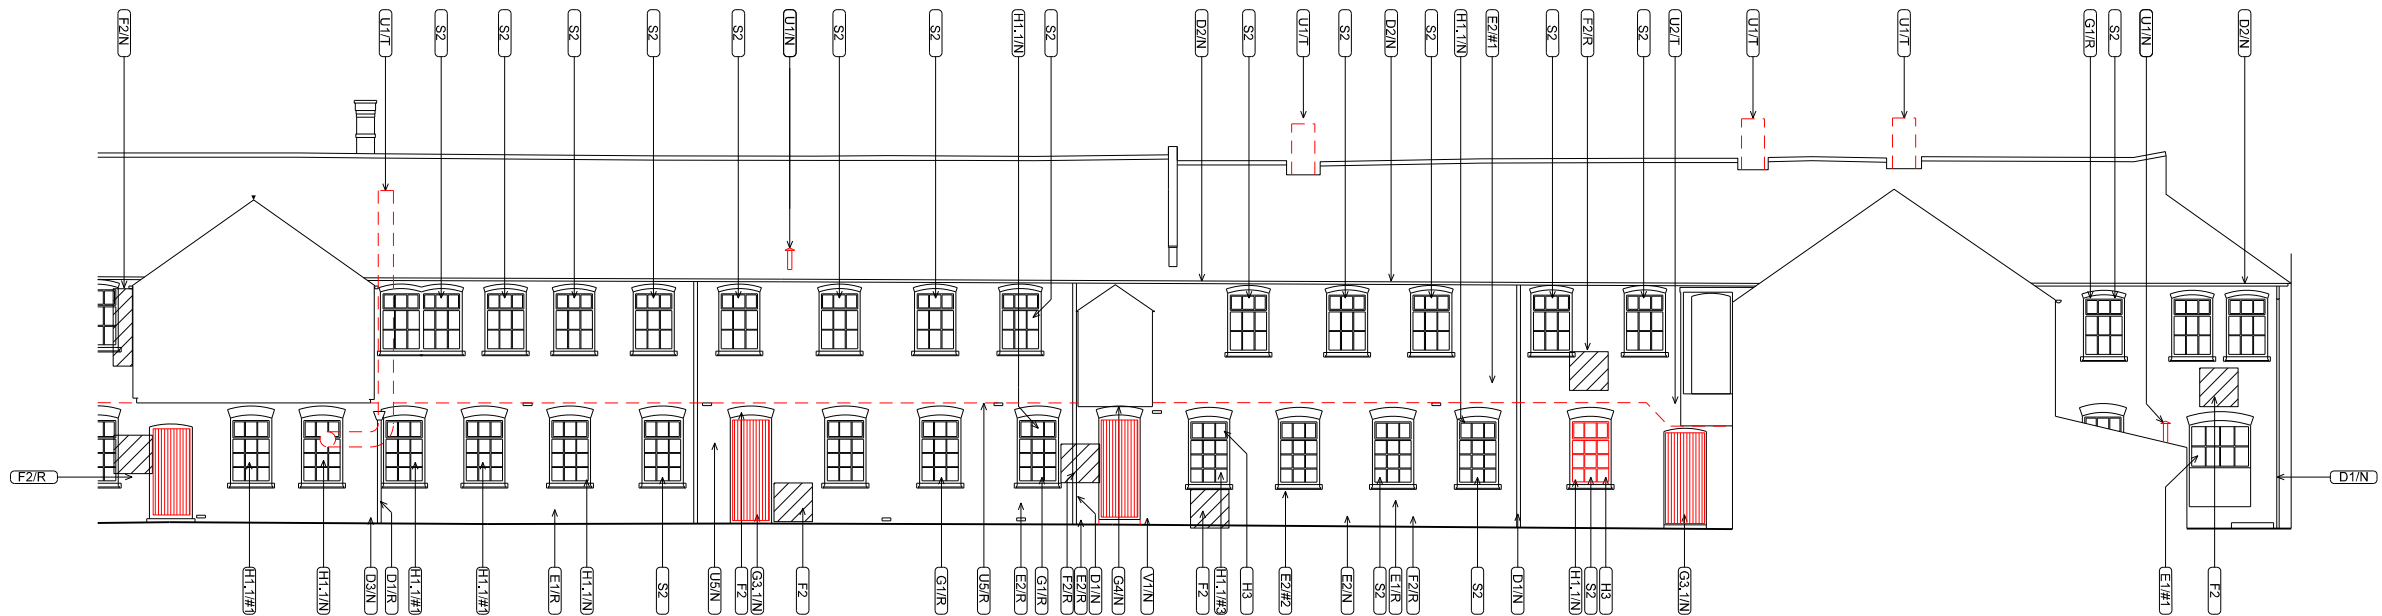

1628/P402 - 02
PORT STREET RANGE & TOWN HALL
SOUTH WEST ELEVATION

CONSERVATION AND REPAIR - SCHEDULE OF WORK - DRAWING KEY


Example: B1.1 / N = Element Reference / Proposed Treatment B1.1 / N = Clay tiles replaced with new to match existing	A Chimney Stacks A1 Pots A2 Flu pipes	D4 Cast iron flush pavement drain	G3 Doors G3.1 Vertical 'V' boarded braced & ledged G3.2 Painted panelled door with glass panels G4 Soffits & fascias G5 Infill panels G6 Hatches G7 Steps & landings G8 Handrails	J Metal (Z11R) J1 Roof lights J2 Steps & landings J3 Metal angle and wire restraint J4 Metal tank	T Cleaning (A12R) T1 Brickwork
Key to Proposed Treatments: C = Clean lightly clean Conserve as found R = Repair like for like in-situ N = New to match existing in place of existing to be removed T = Taken down carefully and set aside for re-use (#) = Scope of Works or Specification Reference # = Number Denotes 1m of area	C Leadwork to LDA Standards (H71R) C1 Sheet roof finish with hollow core rolls & drips C2 Valley & parapet gutters C3 Flashings, aprons & weatherings C4 Back gutters C5 Catchpits & outlets C6 Copings	E Masonry (F21R) E1 Copings E2 Brickwork E3 Palenoe E4 DPC	H Glazing Repairs (L40R) H1 Glazing repairs (L40R) H1.1 Plate glass H1.2 Decorative glass H2 Leaded light repairs (L41R) H3 Remove boarding and make good exposed window	K Render (M21R) K1 Lime render	U Fittings and Attachments U1 Flues U2 Vents & grilles U3 Signage U4 Lighting U5 Wiring
	D Rain Water Goods & SVPs (R10R) D1 C.I. Hoppers, downpipes & SVPs incl. all attachments D2 C.I. Gutters D3 Terracotta Gullies incl. C.I. gratings	F Mortars & Pointing (Z21R) F1 Flashing, weatherings & fillets F2 Pointing		S Painting & Decorations (M60R) S1 Self finished S2 Painted S3 Linewash S4 Wax metal seal	V Vegetation Removal V1 Moss removal V2 Perennials removal V3 Woody plant removal

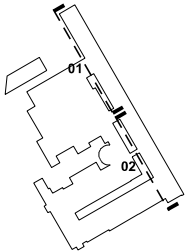


PLANNING APPLICATION & LBC

Rev.B - Issue of Planning Set Rev.A - Issue of Draft Planning Set Amendment	22/02/2012 10/02/2012 Date
MIDDLEPORT POTTERY STOKE-ON-TRENT REPAIR & PROPOSED - ELEVATIONS 02	Job/Drawing No 1628/P402 Amendment B
Scale 1:100 (1:200 @ A3)	Date 10.11.11
Drawn CW	All dimensions to be checked on site
Do not scale	Original printed at A1

FelldenCleggBradleyStudios
LLP
Bath Brewery
Toll Bridge Road
Bath BA1 7DE
t 01225 852545
f 01225 852528
e bath@felldenstudios.com

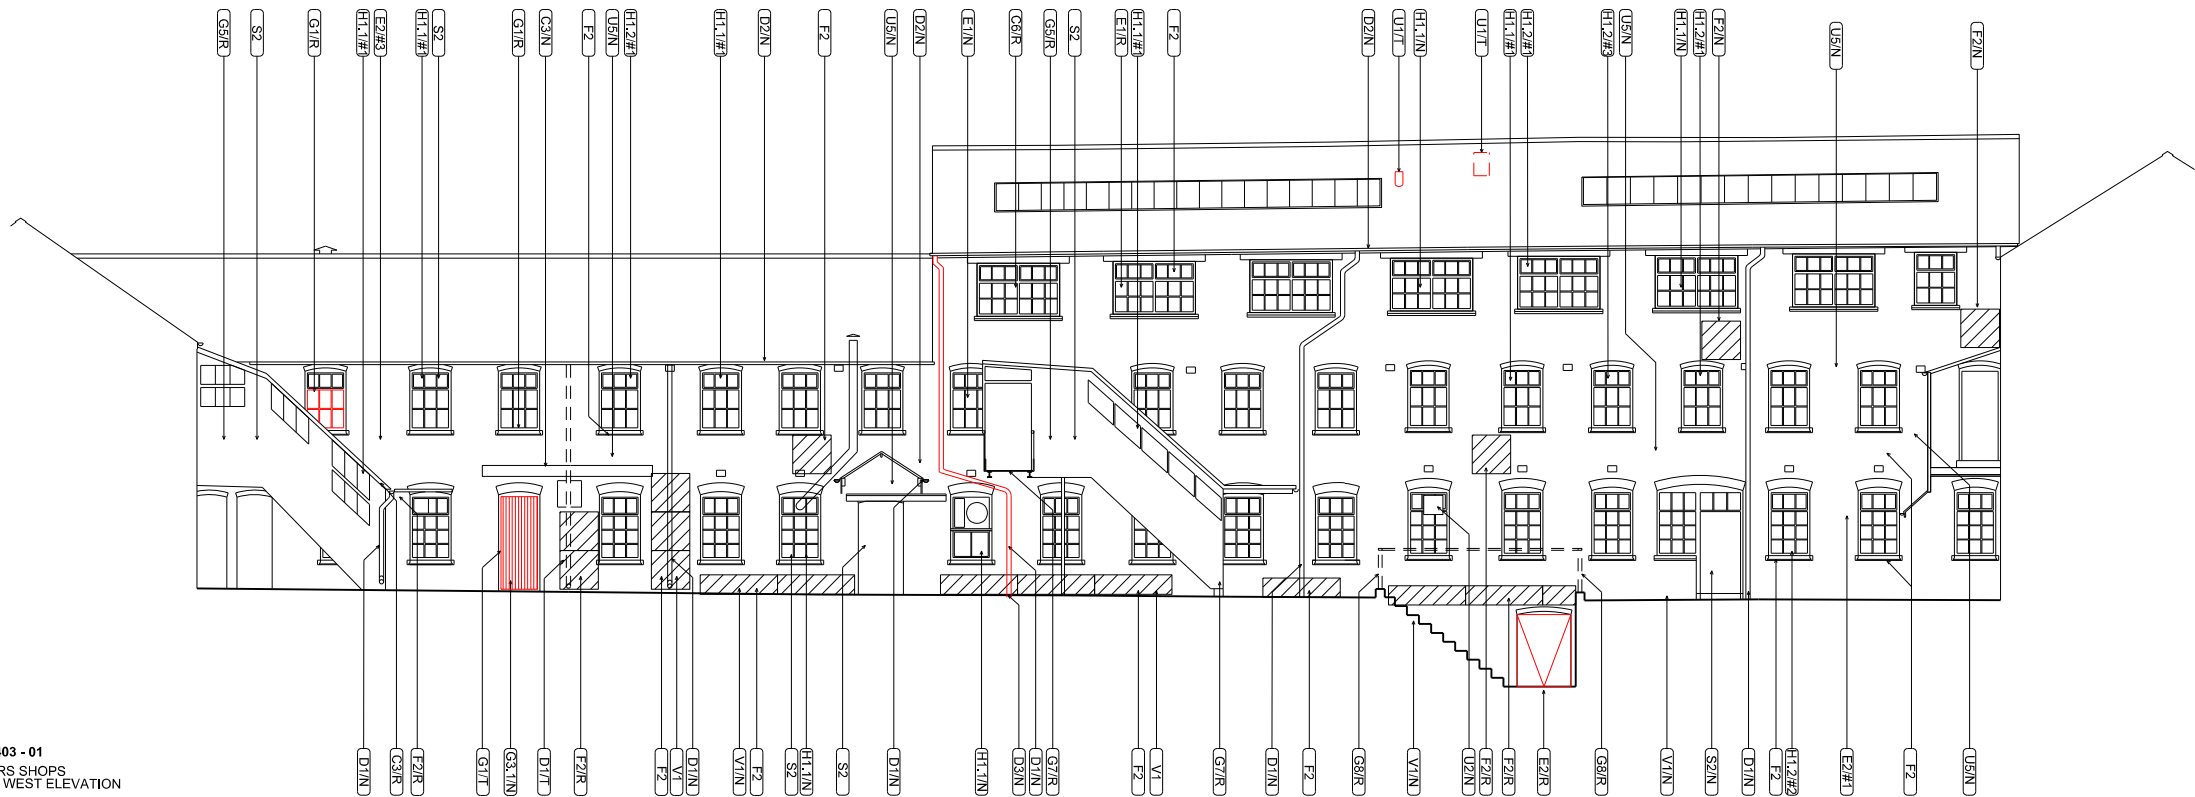

1628/P403 - 01
POTTERS SHOPS
NORTH WEST ELEVATION

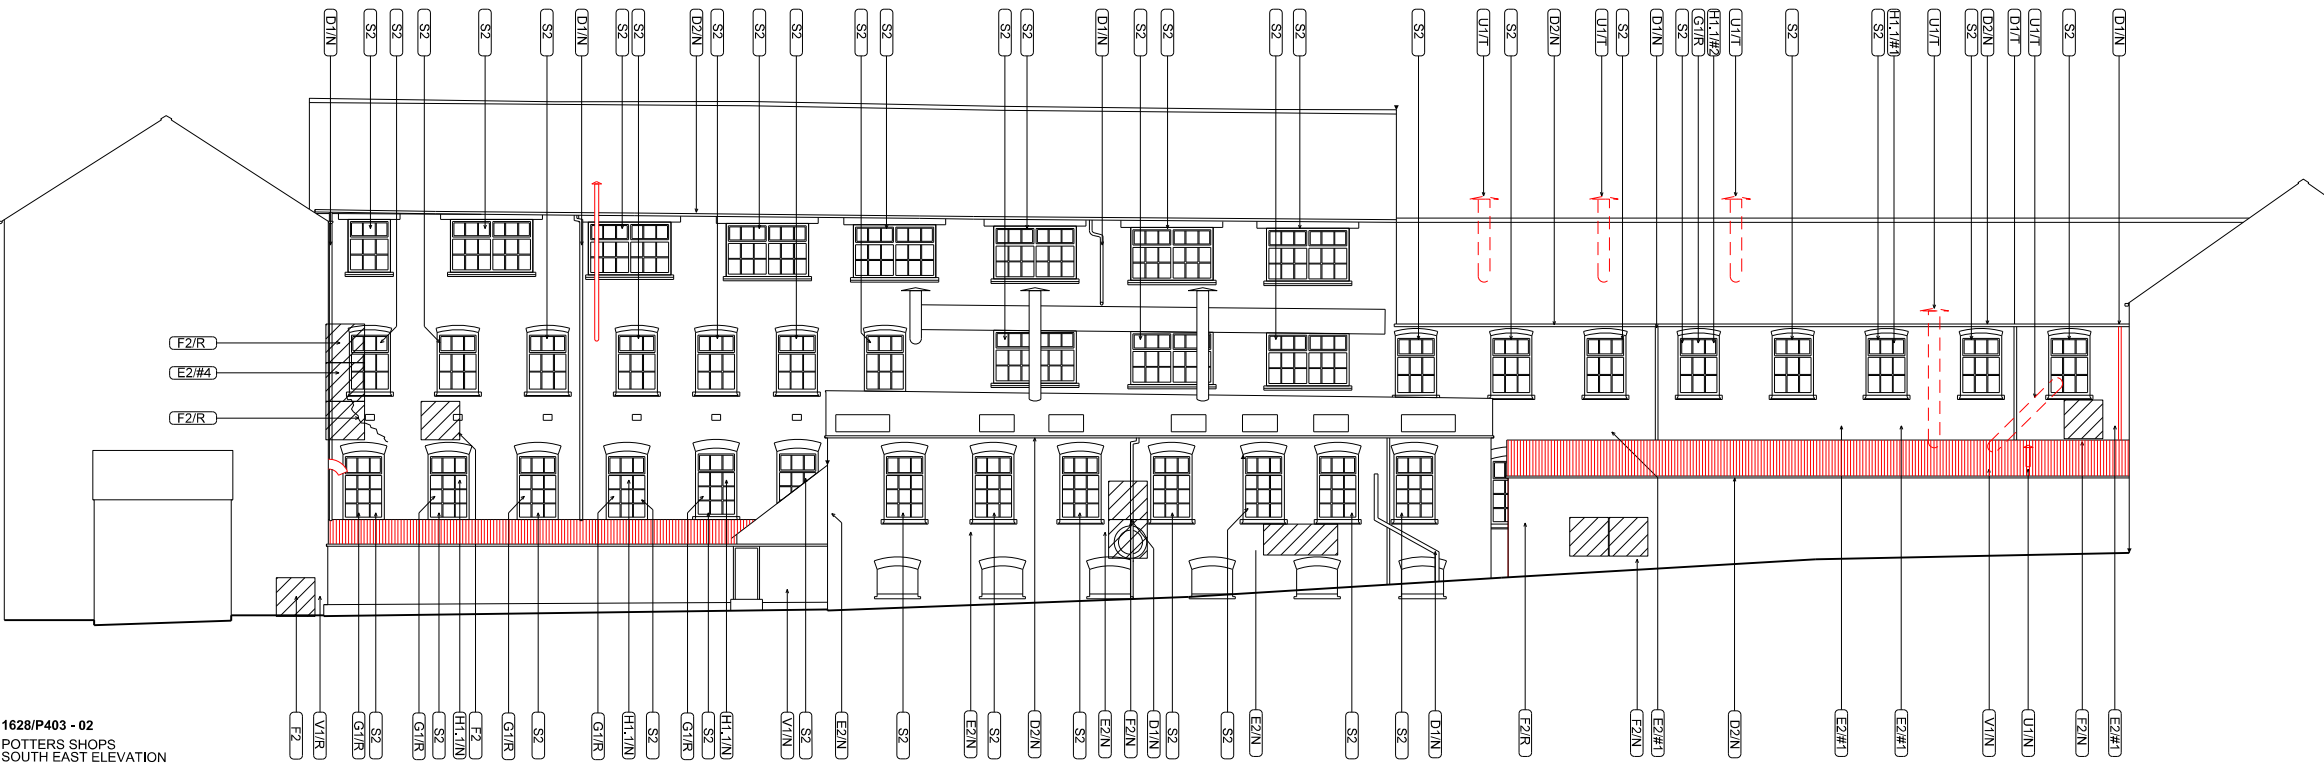

1628/P403 - 02
POTTERS SHOPS
SOUTH EAST ELEVATION

PLANNING APPLICATION & LBC

Rev.B - Issue of Planning Set
Rev.A - Issue of Draft Planning Set
Amendment

22/02/2012
10/02/2012
Date

MIDDLEPORT POTTERY
STOKE-ON-TRENT
REPAIR & PROPOSED - ELEVATIONS 03

Job/Drawing No
1628/P403 B

Scale 1:100 (1:200 @ A3)
Date 10.11.11
Drawn CW

Do not scale

All dimensions to be checked on site

Original printed at A1

CONSERVATION AND REPAIR - SCHEDULE OF WORK - DRAWING KEY

Example:
B1.1 / N = Element Reference / Proposed Treatment
B1.1 / N = Clay tiles replaced with new to match existing

Key to Proposed Treatments:
C = Clean lightly clean Conserve as found
R = Repair like for like in-situ
N = New to match existing in place of existing to be removed
T = Taken down carefully and set aside for re-use
(#) = Scope of Works or Specification Reference
= Number
Denotes 1m of area

A Chimney Stacks

A1 Pots
A2 Flu pipes

C Leadwork to LDA Standards (H71R)

C1 Sheet roof finish with hollow core roles & drips
C2 Valley & parapet gutters
C3 Flashings, aprons & weatherings
C4 Back gutters
C5 Catchpits & outlets
C6 Copings

D Rain Water Goods & SVPs (R10R)

D1 C.I. Hoppers, downpipes & SVPs incl. all attachments
D2 C.I. Gutters
D3 Terracotta Gullies incl. C.I. gratings

E Masonry (F21R)

E1 Copings
E2 Brickwork
E3 Plinthe
E4 DPC

F Mortars & Pointing (Z21R)

F1 Planching, weatherings & fillets
F2 Pointing

G External Joinery (Z21R)

G1 Windows and fixed lights
G2 Roof lights

D4 Cast iron flush pavement drain

G3 Doors
G3.1 Vertical 'V' boarded braced & ledged
G3.2 Painted panelled door with glass panels
G4 Soffits & fascias
G5 Infill panels
G6 Hatches
G7 Steps & landings
G8 Handrails

H Glazing Repairs (L40R)

H1 Glazing repairs (L40R)
H1.1 Plate glass
H1.2 Decorative glass
H2 Leaded light repairs (L41R)
H3 Remove boarding and make good exposed window

J Metal (Z11R)

J1 Roof lights
J2 Steps & landings
J3 Metal angle and wire restraint
J4 Metal tank

K Render (M21R)

K1 Lime render

S Painting & Decorations (M60R)

S1 Self finished
S2 Painted
S3 Linewash
S4 Wax metal seal

T Cleaning (A12R)


T1 Brickwork

U Fittings and Attachments

U1 Flues
U2 Vents & grilles
U3 Signage
U4 Lighting
U5 Wiring

V Vegetation Removal


V1 Moss removal
V2 Perennials removal
V3 Woody plant removal

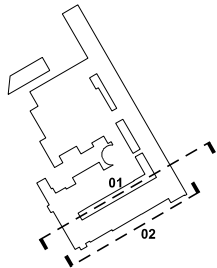


FelldenCleggBradleyStudios
LLP

Bath Brewery
Toll Bridge Road
Bath BA1 7DE

t 01225 852545
f 01225 852528
e bath@felldenstudios.com

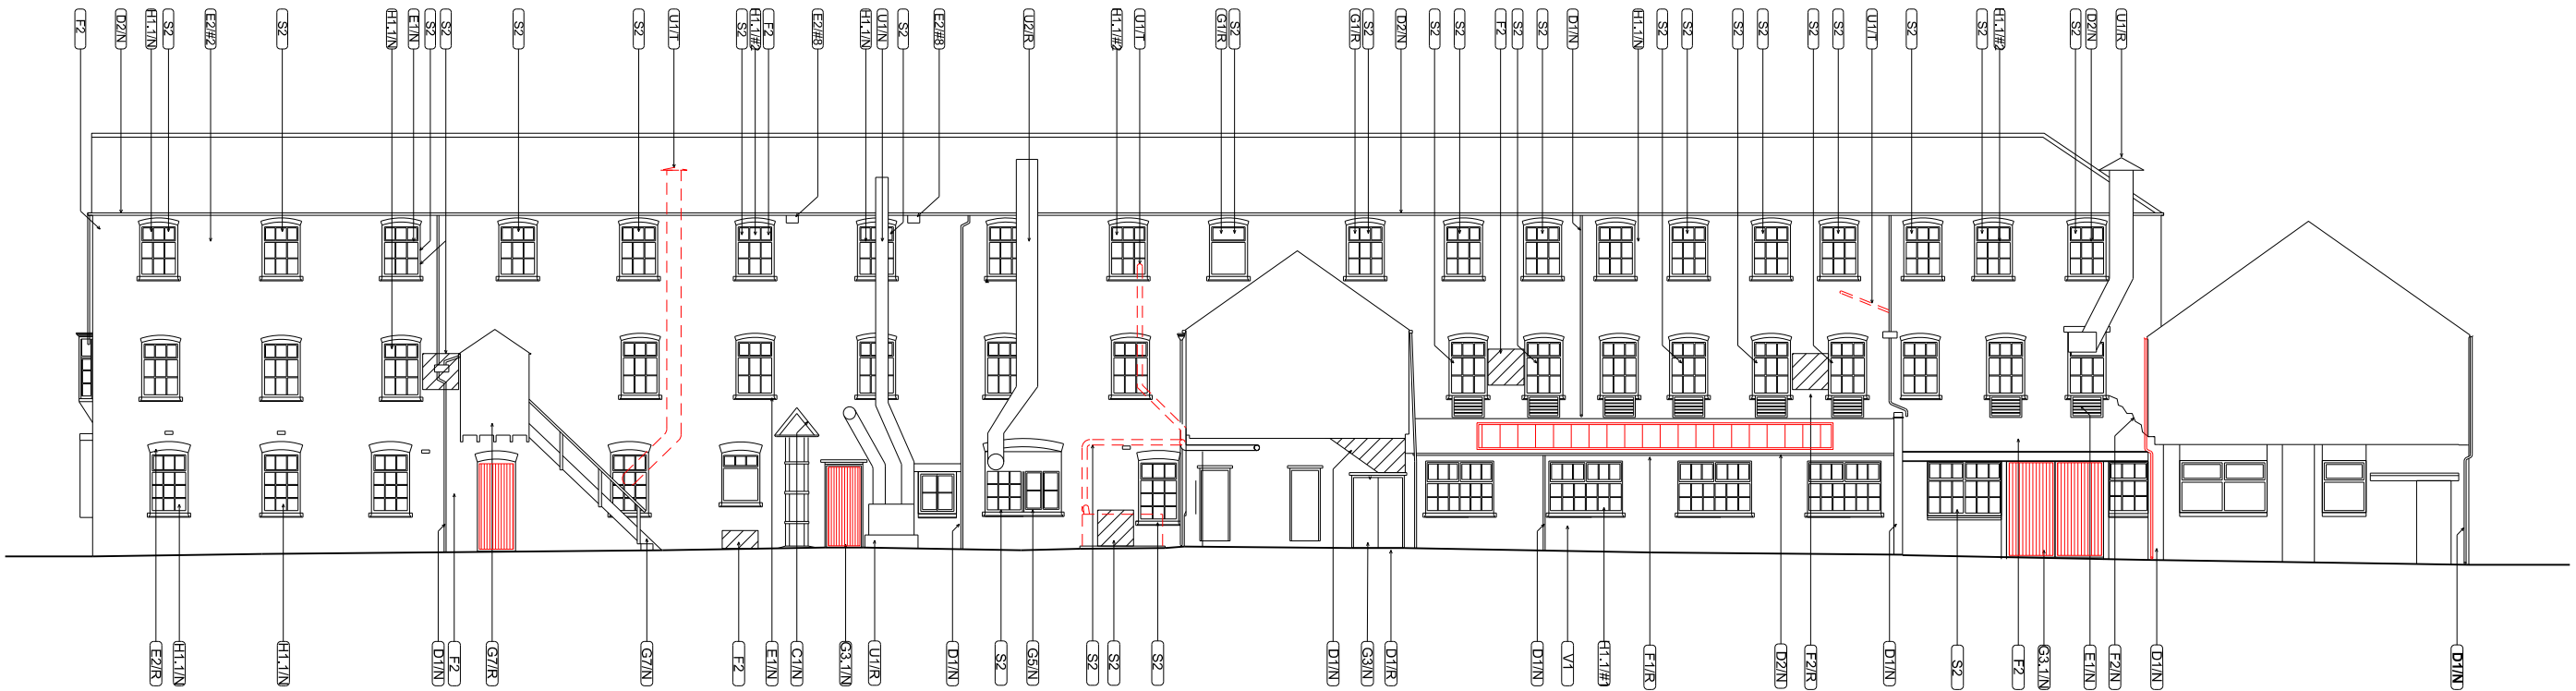


1628/P404 - 01
CENTRAL RANGE
NORTH EAST ELEVATION

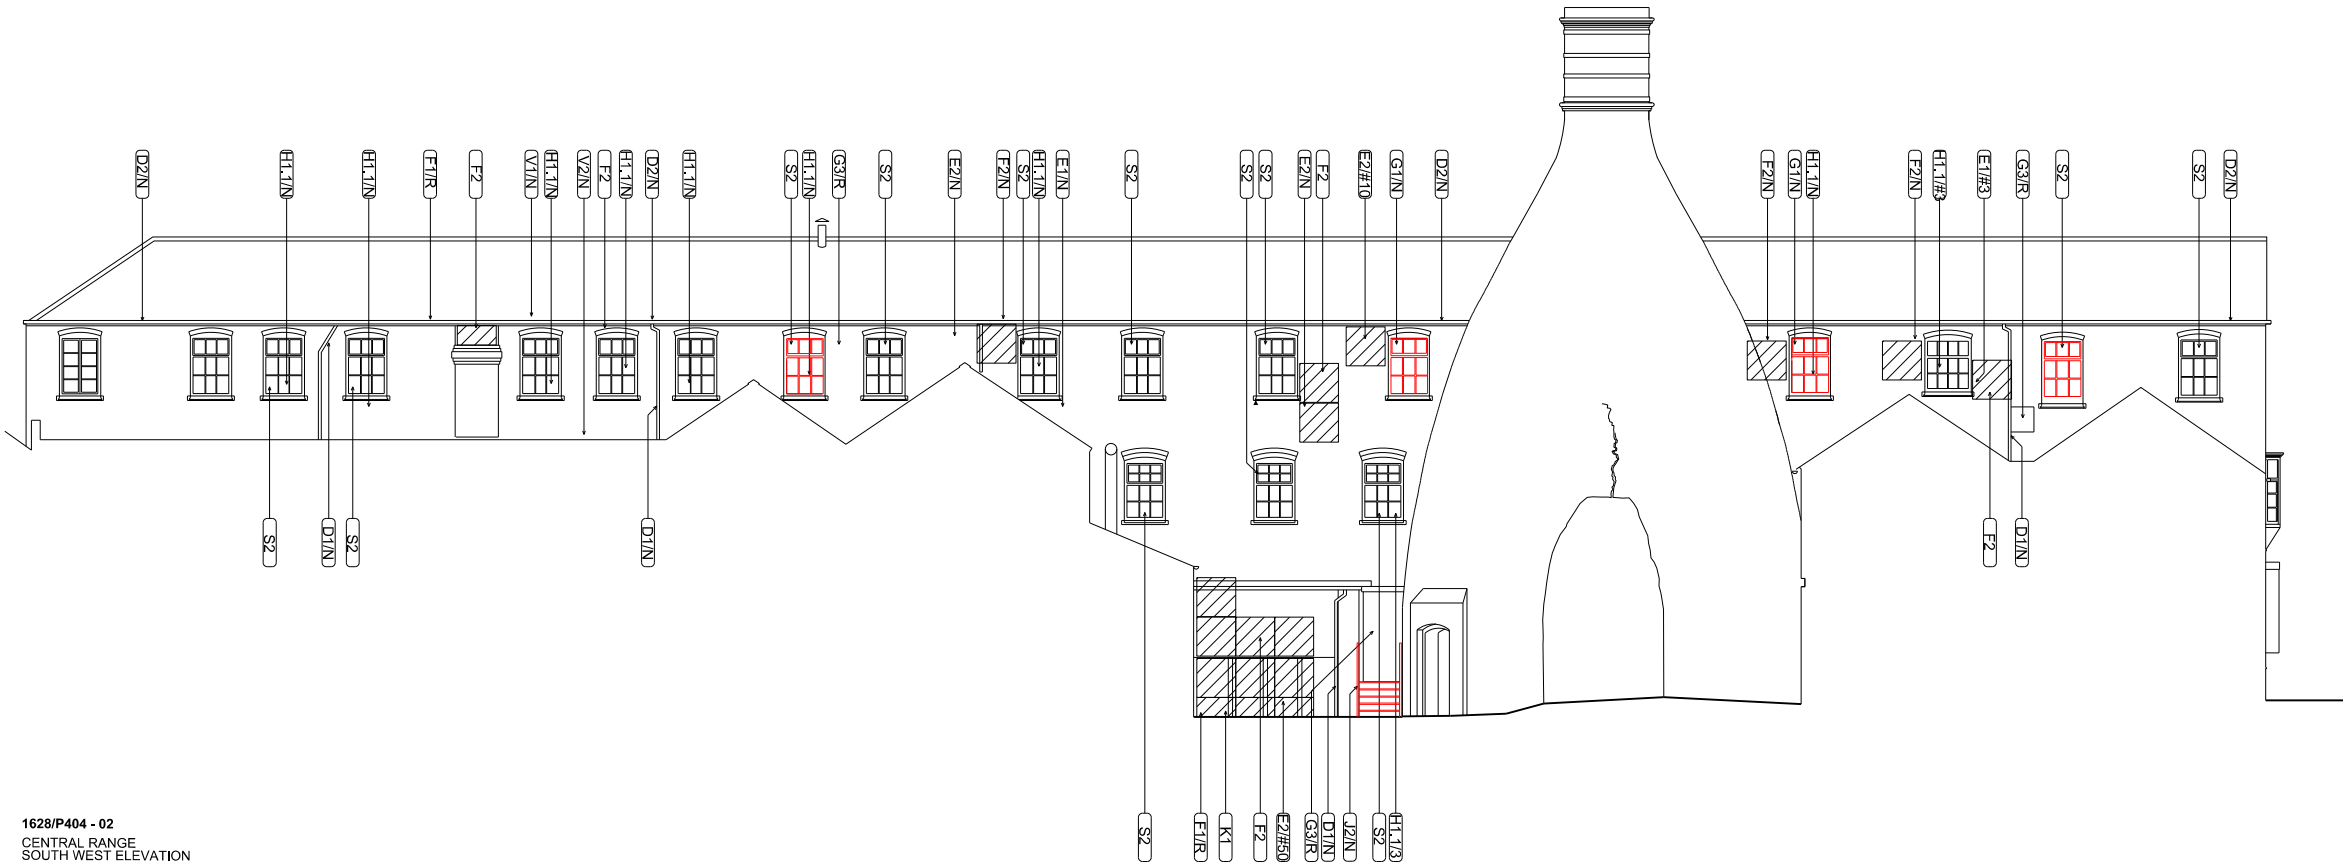

1628/P404 - 02
CENTRAL RANGE
SOUTH WEST ELEVATION

CONSERVATION AND REPAIR - SCHEDULE OF WORK - DRAWING KEY



Example: B1.1 / N = Element Reference / Proposed Treatment B1.1 / N = Clay tiles replaced with new to match existing	A Chimney Stacks A1 Pots A2 Flu pipes	D4 Cast iron flush pavement drain	G3 Doors G3.1 Vertical 'V' boarded braced & ledged G3.2 Painted panelled door with glass panels G4 Soffits & fascias G5 Infill panels G6 Hatches G7 Steps & landings G8 Handralls	J Metal (Z11R) J1 Roof lights J2 Steps & landings J3 Metal angle and wire restraint J4 Metal tank	T Cleaning (A12R) T1 Brickwork
Key to Proposed Treatments: C = Clean lightly clean Conserve as found R = Repair like for like in-situ N = New to match existing in place of existing to be removed T = Taken down carefully and set aside for re-use (#) = Scope of Works or Specification Reference # = Number Denotes 1m of area	C Leadwork to LDA Standards (H71R) C1 Sheet roof finish with hollow core roles & drips C2 Valley & parapet gutters C3 Flashings, aprons & weatherings C4 Back gutters C5 Catchpits & outlets C6 Copings	F Mortars & Pointing (Z21R) F1 Flashing, weatherings & fillets F2 Pointing	H Glazing Repairs (L40R) H1 Glazing repairs (L40R) H1.1 Plate glass H1.2 Decorative glass H2 Leaded light repairs (L41R) H3 Remove boarding and make good exposed window	K Render (M21R) K1 Lime render	U Fittings and Attachments U1 Flues U2 Vents & grilles U3 Signage U4 Lighting U5 Wiring
	D Rain Water Goods & SVPs (R10R) D1 C.I. Hoppers, downpipes & SVPs incl. all attachments D2 C.I. Gutters D3 Terracotta Gullies incl. C.I. gratings	G External Joinery (Z21R) G1 Windows and fixed lights G2 Roof lights		S Painting & Decorations (M60R) S1 Self finished S2 Painted S3 Linewash S4 Wax metal seal	V Vegetation Removal V1 Moss removal V2 Perennials removal V3 Woody plant removal

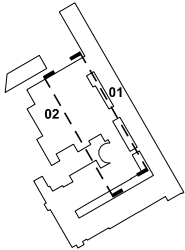

PLANNING APPLICATION & LBC

Rev.B - Issue of Planning Set Rev.A - Issue of Draft Planning Set Amendment	22/02/2012 10/02/2012 Date
MIDDLEPORT POTTERY STOKE-ON-TRENT REPAIR & PROPOSED - ELEVATIONS 04	Job/Drawing No 1628/P404 Amendment B
Scale 1:100 (1:200 @ A3)	Date 10.11.11
Drawn CW	All dimensions to be checked on site
Do not scale	Original printed at A1


FelldenCleggBradleyStudios
LLP
Bath Brewery
Toll Bridge Road
Bath BA1 7DE
t 01225 852545
f 01225 852528
e bath@felldenstudios.com

  


Faithden Clegg Bradley Studios
LLP

Bath Brewery
Toll Bridge Road
Bath BA1 7DE

t 01225 852545
f 01225 852528
e bath@fcbstudios.com

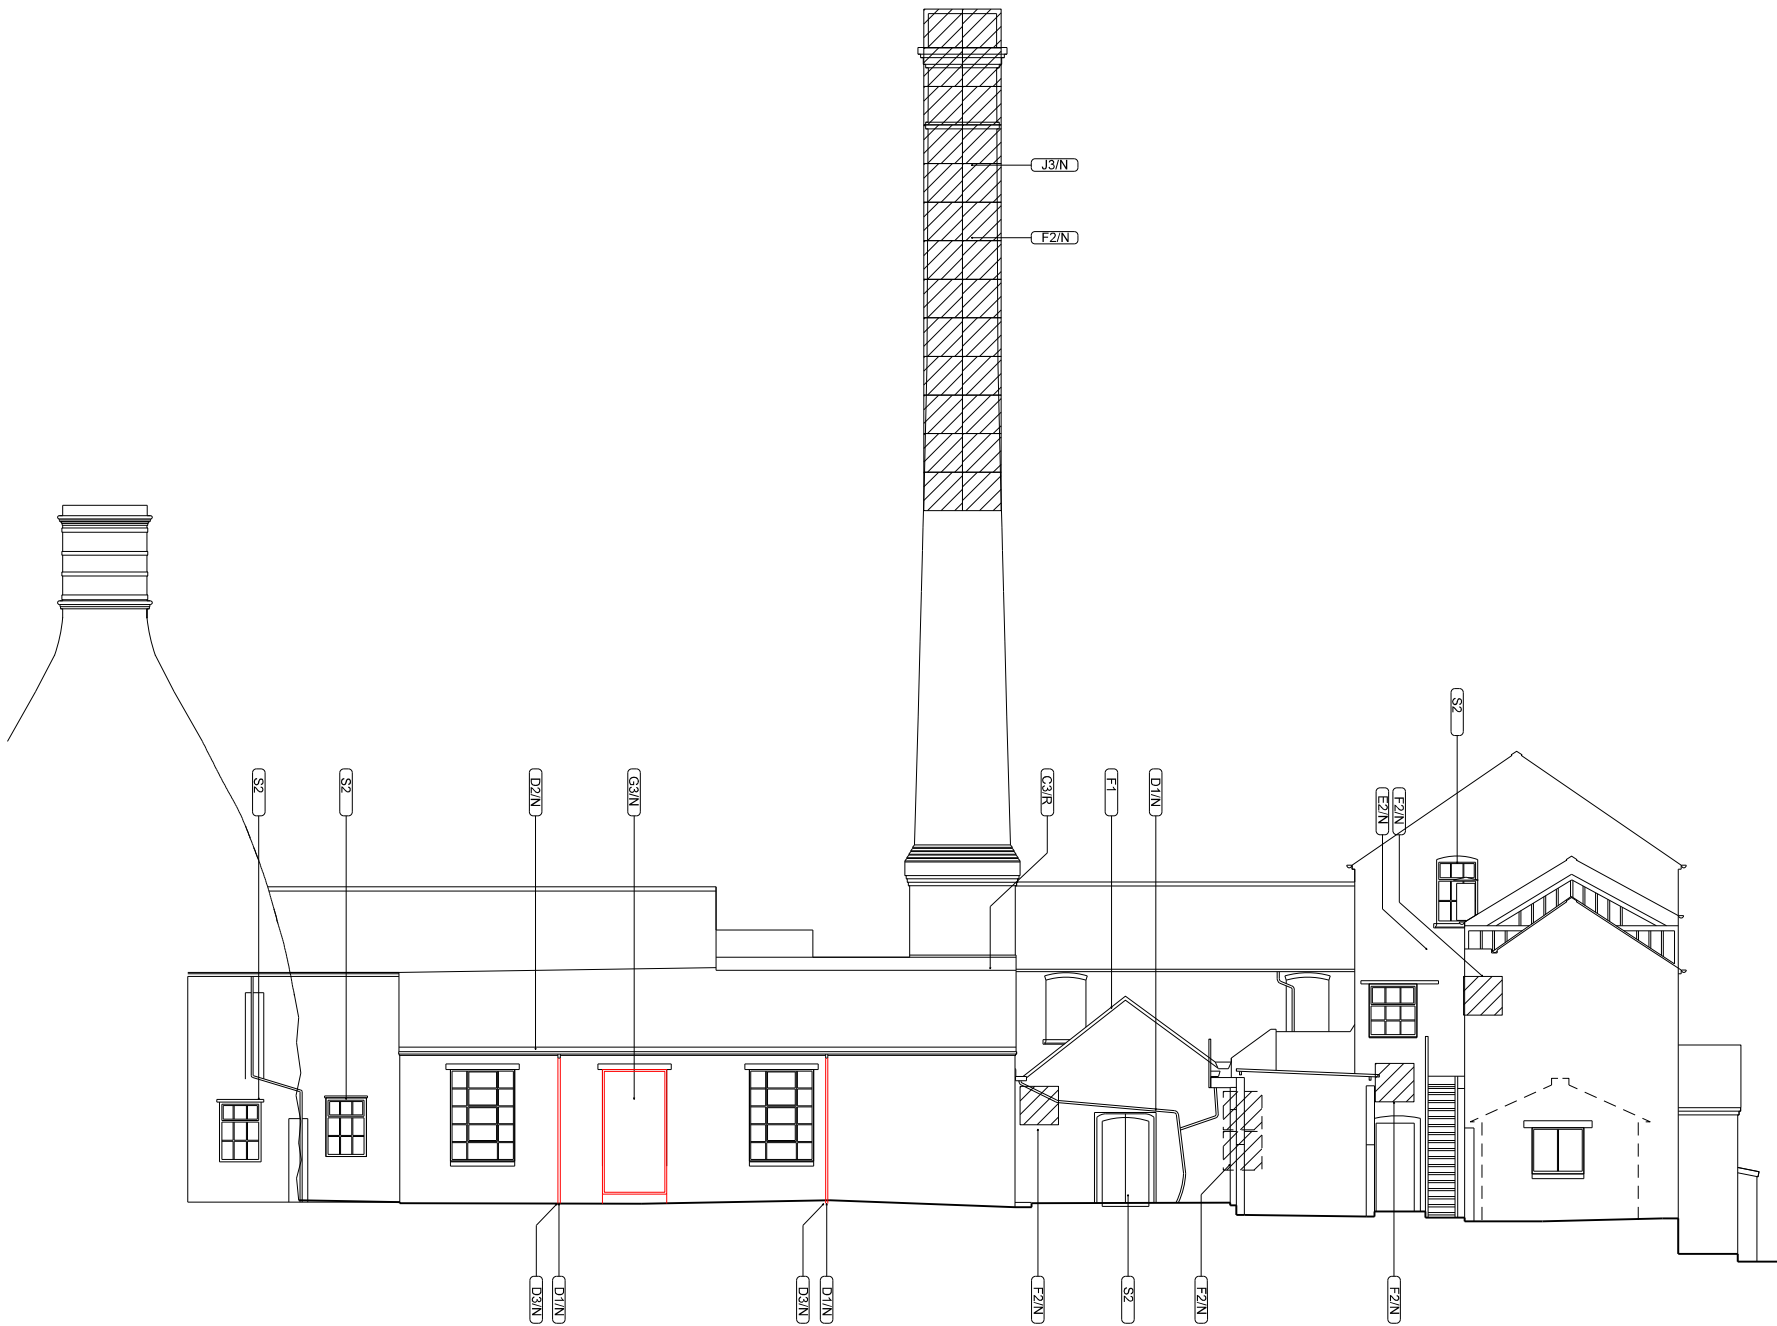


1628/P406 - 01
BISCUIT RANGE
NORTH WEST ELEVATION

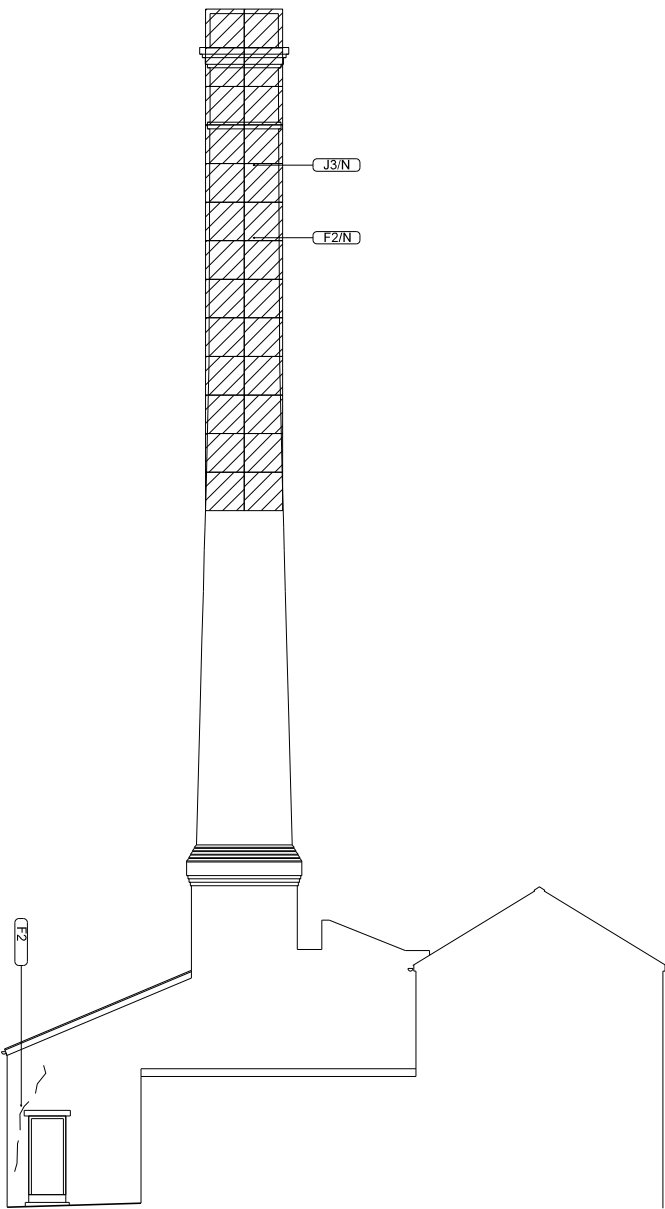

1628/P406 - 02
BISCUIT RANGE
SOUTH WEST ELEVATION

CONSERVATION AND REPAIR - SCHEDULE OF WORK - DRAWING KEY

Example: B1.1 / N = Element Reference / Proposed Treatment B1.1 / N = Clay tiles replaced with new to match existing	A Chimney Stacks A1 Pots A2 Flu pipes	D4 Cast iron flush pavement drain	G3 Doors G3.1 Vertical 'V' boarded braced & ledged G3.2 Painted panelled door with glass panels G4 Soffits & fascias G5 Infill panels G6 Hatches G7 Steps & landings G8 Handralls	J Metal (Z11R) J1 Roof lights J2 Steps & landings J3 Metal angle and wire restraint J4 Metal tank	T Cleaning (A12R) T1 Brickwork
Key to Proposed Treatments: C = Clean lightly clean Conserve as found R = Repair like for like in-situ N = New to match existing in place of existing to be removed T = Taken down carefully and set aside for re-use (#) = Scope of Works or Specification Reference # = Number Denotes 1m of area	C Leadwork to LDA Standards (H71R) C1 Sheet roof finish with hollow core roles & drips C2 Valley & parapet gutters C3 Flashings, aprons & weatherings C4 Back gutters C5 Catchpits & outlets C6 Copings	E Masonry (F21R) E1 Copings E2 Brickwork E3 Palenoe E4 DPC	H Glazing Repairs (L40R) H1 Glazing repairs (L40R) H1.1 Plate glass H1.2 Decorative glass H2 Leaded light repairs (L41R) H3 Remove boarding and make good exposed window	K Render (M21R) K1 Lime render	U Fittings and Attachments U1 Flues U2 Vents & grilles U3 Signage U4 Lighting U5 Wiring
	D Rain Water Goods & SVPs (R10R) D1 C.I. Hoppers, downpipes & SVPs incl. all attachments D2 C.I. Gutters D3 Terracotta Gullies incl. C.I. gratings	F Mortars & Pointing (Z21R) F1 Flashing, weatherings & filllets F2 Pointing		S Painting & Decorations (M60R) S1 Self finished S2 Painted S3 Linewash S4 Wax metal seal	V Vegetation Removal V1 Moss removal V2 Perennials removal V3 Woody plant removal

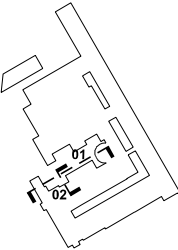



PLANNING APPLICATION & LBC

Rev.B - Planning Set Issue 22/02/2012
Rev.A - Issue of Draft Planning Set 10/02/2012
Amendment Date

MIDDLEPORT POTTERY
STOKE-ON-TRENT
REPAIR & PROPOSED - ELEVATIONS 06
Job/Drawing No 1628/P406
Amendment B
Scale 1:100 (1:200 @ A3)
Date 10.11.11
Drawn CW


Do not scale All dimensions to be checked on site

Original printed at A1

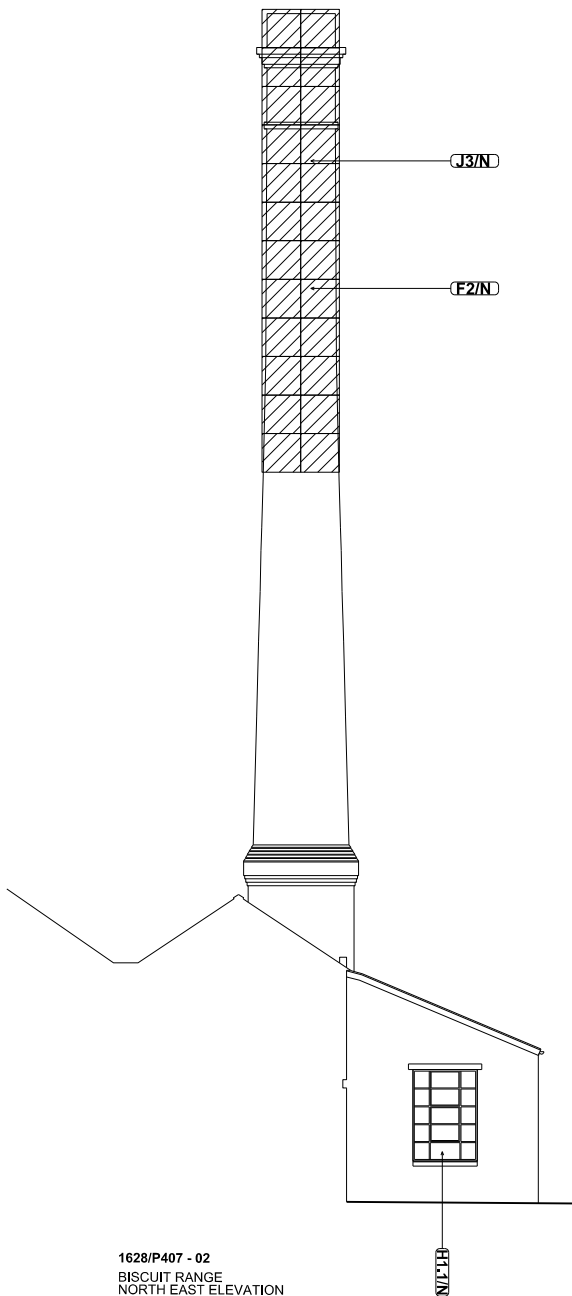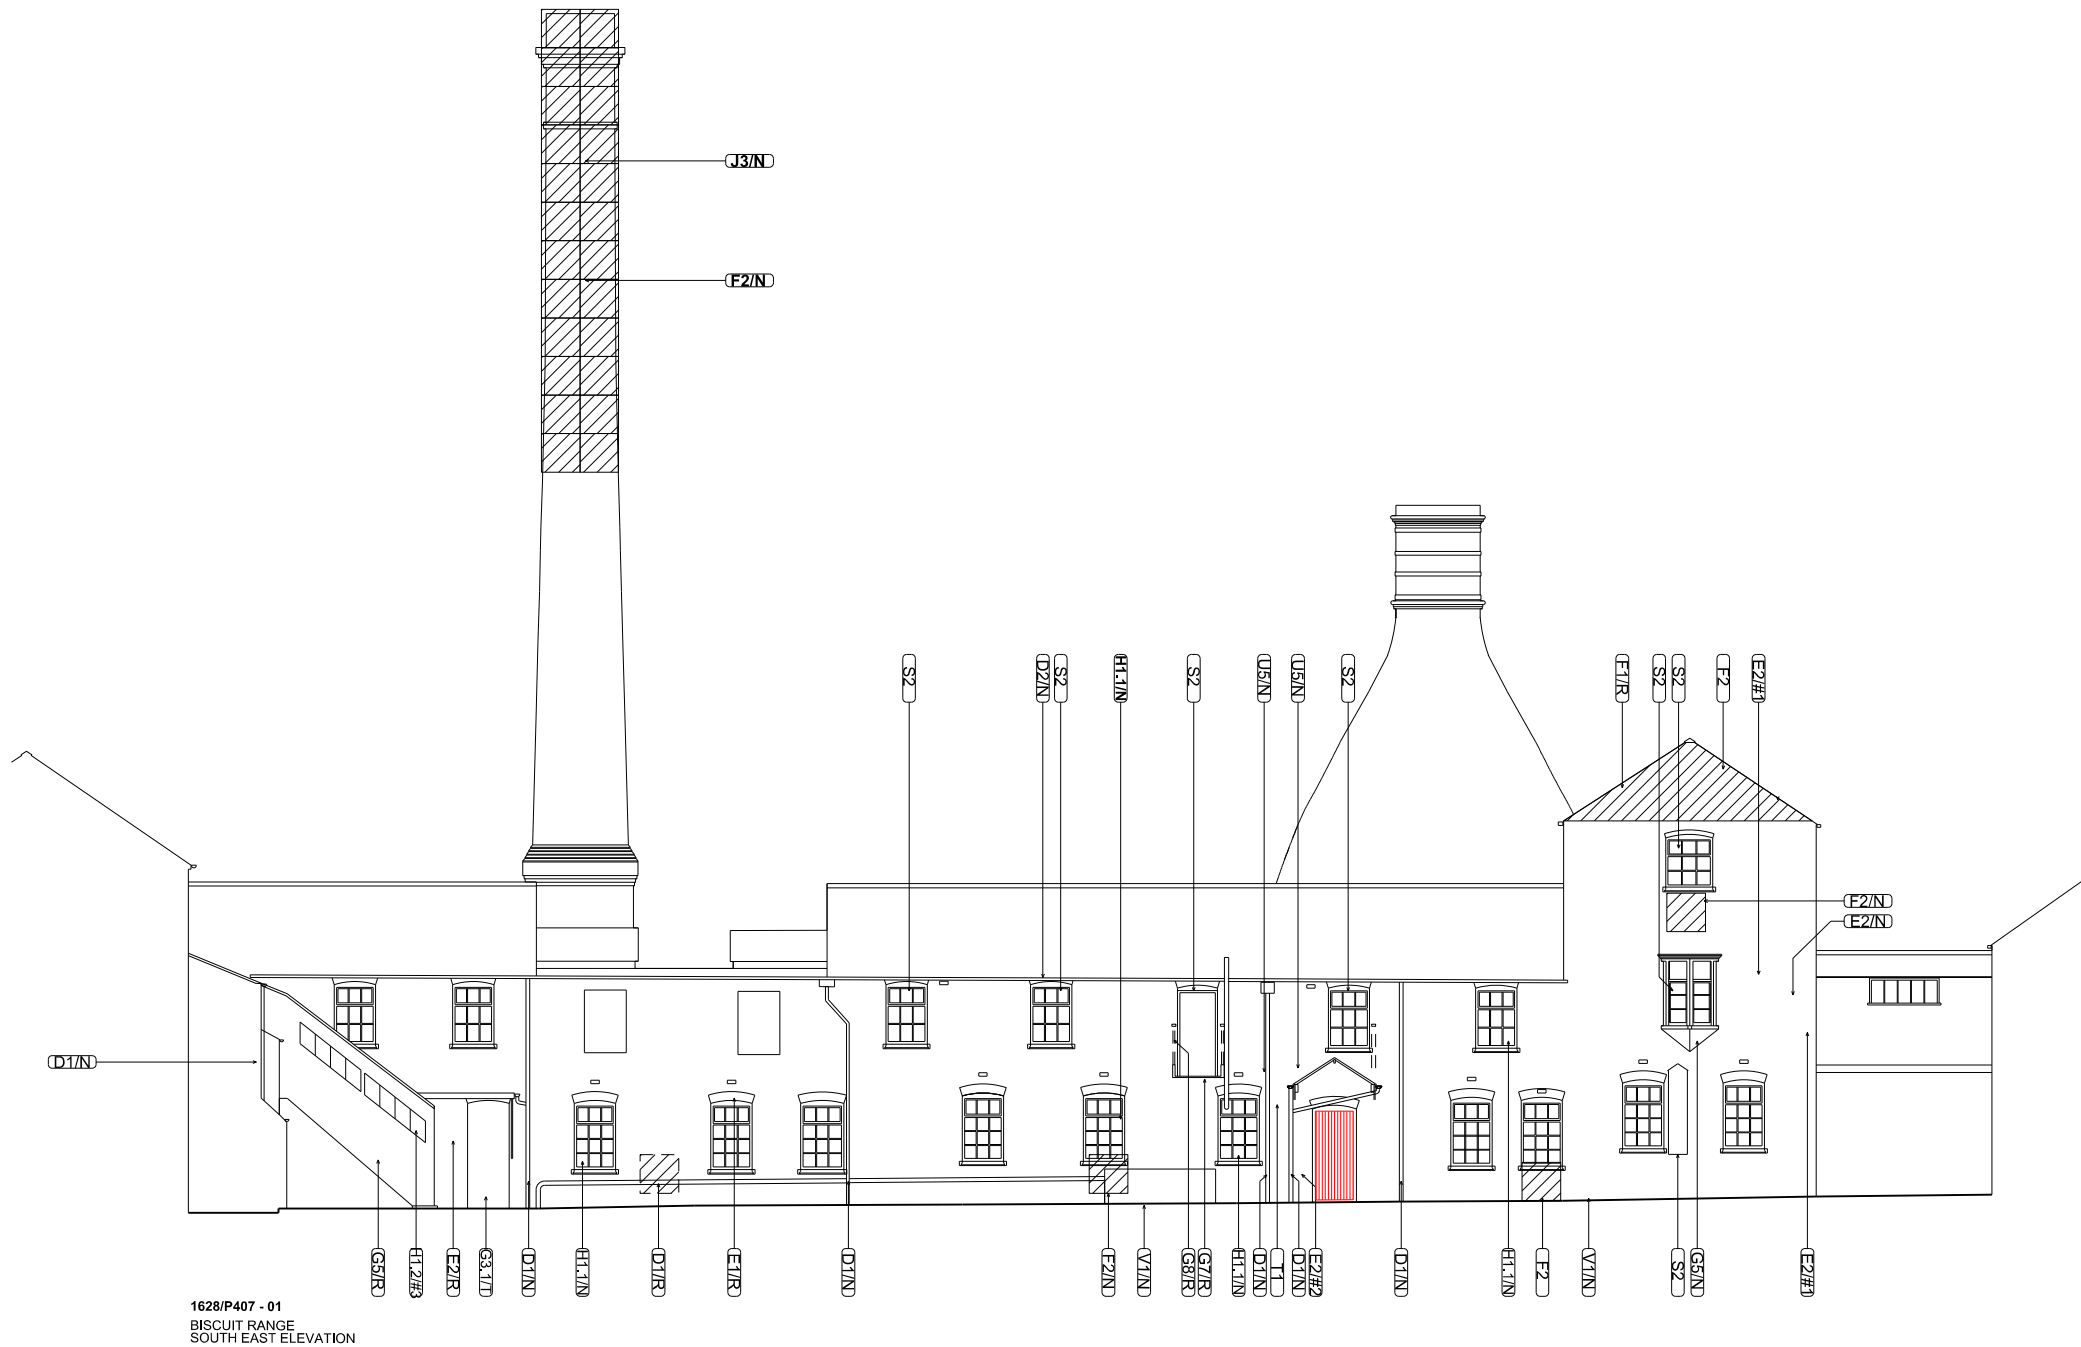

CONSERVATION AND REPAIR - SCHEDULE OF WORK - DRAWING KEY

Example: B1.1 / N = Element Reference / Proposed Treatment B1.1 / N = Clay tiles replaced with new to match existing	A Chimney Stacks A1 Pots A2 Flu pipes	D4 Cast iron flush pavement drain	G3 Doors G3.1 Vertical 'V' boarded braced & ledged G3.2 Painted panelled door with glass panels G4 Soffits & fascias G5 Infill panels G6 Hatches G7 Steps & landings G8 Handralls	J Metal (Z11R) J1 Roof lights J2 Steps & landings J3 Metal angle and wire restraint J4 Metal tank	T Cleaning (A12R) T1 Brickwork
Key to Proposed Treatments: C = Clean lightly clean Conserve as found R = Repair like for like in-situ N = New to match existing in place of existing to be removed T = Taken down carefully and set aside for re-use (#) = Scope of Works or Specification Reference # = Number Denotes 1m of area	C Leadwork to LDA Standards (H71R) C1 Sheet roof finish with hollow core roles & drips C2 Valley & parapet gutters C3 Flashings, aprons & weatherings C4 Back gutters C5 Catchpits & outlets C6 Copings	E Masonry (F21R) E1 Copings E2 Brickwork E3 Palenoe E4 DPC	H Glazing Repairs (L40R) H1 Glazing repairs (L40R) H1.1 Plate glass H1.2 Decorative glass H2 Leaded light repairs (L41R) H3 Remove boarding and make good exposed window	K Render (M21R) K1 Lime render	U Fittings and Attachments U1 Flues U2 Vents & grilles U3 Signage U4 Lighting U5 Wiring
	D Rain Water Goods & SVPs (R10R) D1 C.I. Hoppers, downpipes & SVPs incl. all attachments D2 C.I. Gutters D3 Terracotta Gullies incl. C.I. gratings	F Mortars & Pointing (Z21R) F1 Flashing, weatherings & fillets F2 Pointing		S Painting & Decorations (M60R) S1 Self finished S2 Painted S3 Linewash S4 Wax metal seal	V Vegetation Removal V1 Moss removal V2 Perennials removal V3 Woody plant removal

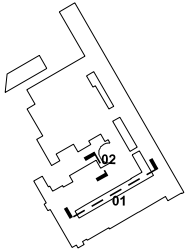


PLANNING APPLICATION & LBC

Rev.B - Issue of Planning Set Rev.A - Issue of Draft Planning Set Amendment	22/02/2012 10/02/2012 Date
MIDDLEPORT POTTERY STOKE-ON-TRENT REPAIR & PROPOSED - ELEVATIONS 07	Job/Drawing No 1628/P407 Amendment B
Scale 1:100 (1:200 @ A3)	Date 10.11.11
Do not scale	Drawn CW
Original printed at A1	All dimensions to be checked on site

FelldenCleggBradleyStudios
LLP
Bath Brewery
Toll Bridge Road
Bath BA1 7DE
t 01225 852545
f 01225 852528
e bath@fcbstudios.com




1628/P408 - 01
EXX - SLIP HOUSE
SOUTH WEST ELEVATION

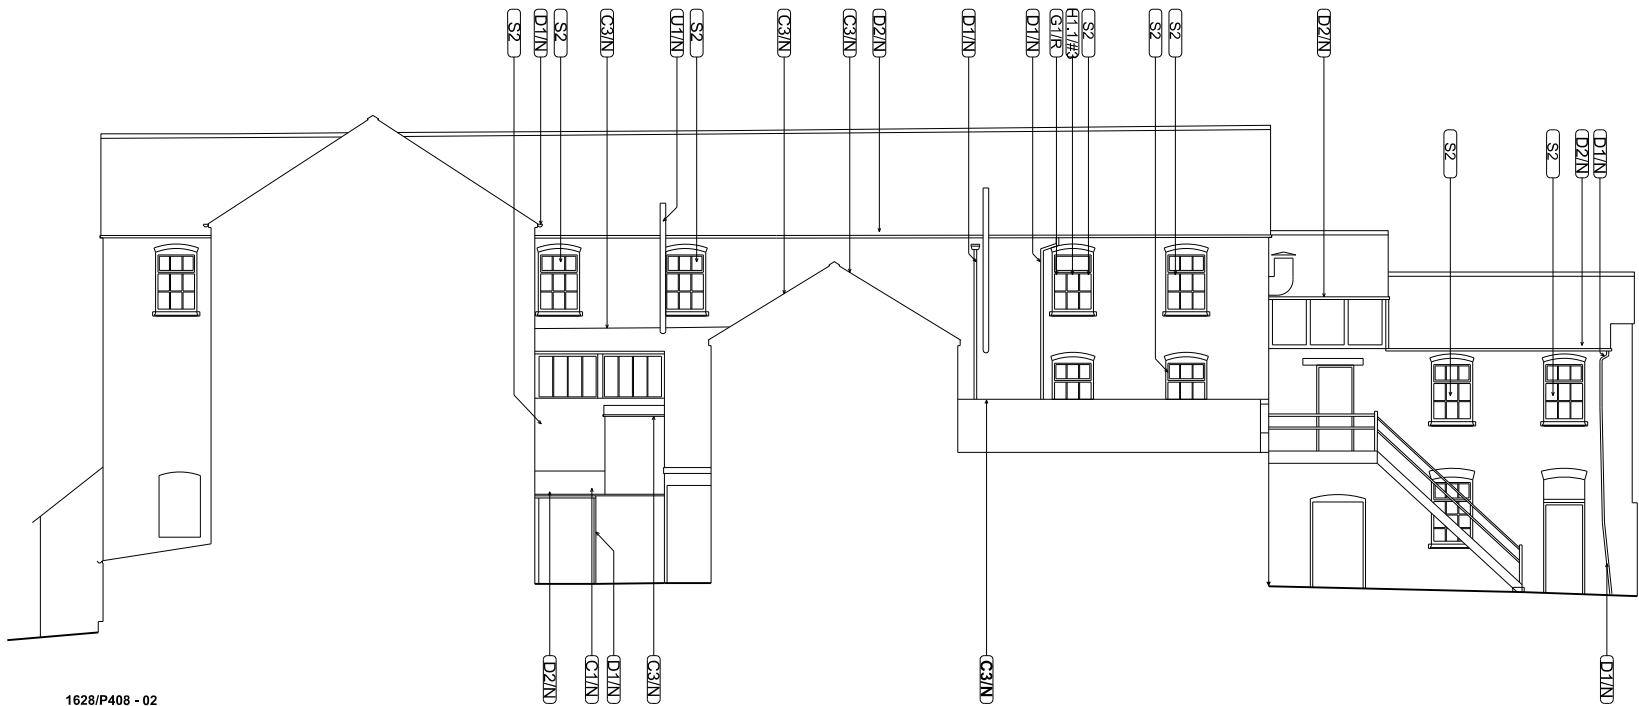

1628/P408 - 02
EXX - SLIP HOUSE
NORTH EAST ELEVATION

CONSERVATION AND REPAIR - SCHEDULE OF WORK - DRAWING KEY

Example: B1.1 / N = Element Reference / Proposed Treatment B1.1 / N = Clay tiles replaced with new to match existing	A Chimney Stacks A1 Pots A2 Flu pipes	D4 Cast iron flush pavement drain	G3 Doors G3.1 Vertical 'V' boarded braced & ledged G3.2 Painted panelled door with glass panels G4 Soffits & fascias G5 Infill panels G6 Hatches G7 Steps & landings G8 Handrails	J Metal (Z11R) J1 Roof lights J2 Steps & landings J3 Metal angle and wire restraint J4 Metal tank	T Cleaning (A12R) T1 Brickwork
Key to Proposed Treatments: C = Clean lightly clean Conserve as found R = Repair like for like in-situ N = New to match existing in place of existing to be removed T = Taken down carefully and set aside for re-use # = Number Denotes 1m of area	C Leadwork to LDA Standards (H71R) C1 Sheet roof finish with hollow core roles & drips C2 Valley & parapet gutters C3 Flashings, aprons & weatherings C4 Back gutters C5 Catchpits & outlets C6 Copings	E Masonry (F21R) E1 Copings E2 Brickwork E3 Palenoe E4 DPC	H Glazing Repairs(L40R) H1 Glazing repairs (L40R) H1.1 Plate glass H1.2 Decorative glass H2 Leaded light repairs (L41R) H3 Remove boarding and make good exposed window	K Render (M21R) K1 Lime render	U Fittings and Attachments U1 Flues U2 Vents & grilles U3 Signage U4 Lighting U5 Wiring
	D Rain Water Goods & SVPs (R10R) D1 C.I. Hoppers, downpipes & SVPs incl. all attachments D2 C.I. Gutters D3 Terracotta Gullies incl. C.I. gratings	F Mortars & Pointing (Z21R) F1 Flashing, weatherings & filllets F2 Pointing		S Painting & Decorations (M60R) S1 Self finished S2 Painted S3 Linewash S4 Wax metal seal	V Vegetation Removal V1 Moss removal V2 Perennials removal V3 Woody plant removal

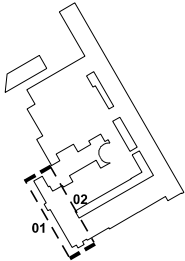

PLANNING APPLICATION & LBC


Rev.B - Issue of Planning Set 22/02/2012
Rev.A - Issue of Draft Planning Set 10/02/2012
Amendment Date

MIDDLEPORT POTTERY
STOKE-ON-TRENT
REPAIR & PROPOSED - ELEVATIONS 08
Scale 1:100 (1:200 @ A3)
Date 10.11.11
Drawn CW


Do not scale All dimensions to be checked on site

Original printed at A1


FelldenCleggBradleyStudios
LLP
Bath Brewery
Toll Bridge Road
Bath BA1 7DE
t 01225 852545
f 01225 852528
e bath@fcbstudios.com

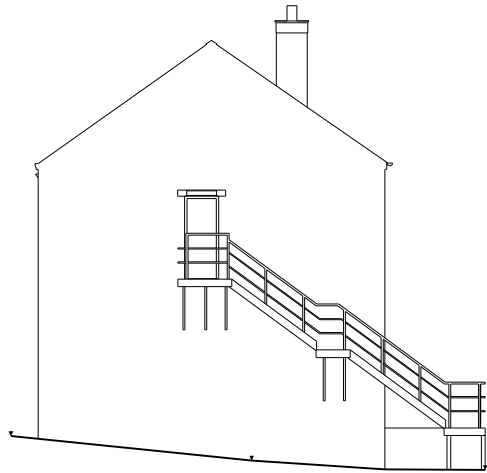


1628/P409 - 01
TOWN HALL
NORTH WEST ELEVATION

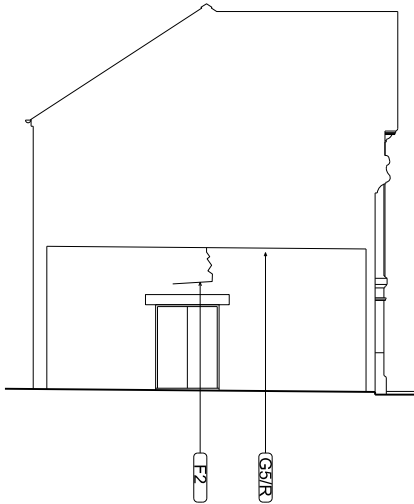

1628/P409 - 02
TOWN HALL
SOUTH EAST ELEVATION

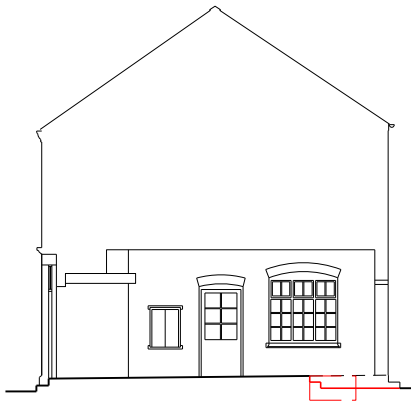


1628/P409 - 03
PORT STREET RANGE
NORTH WEST ELEVATION

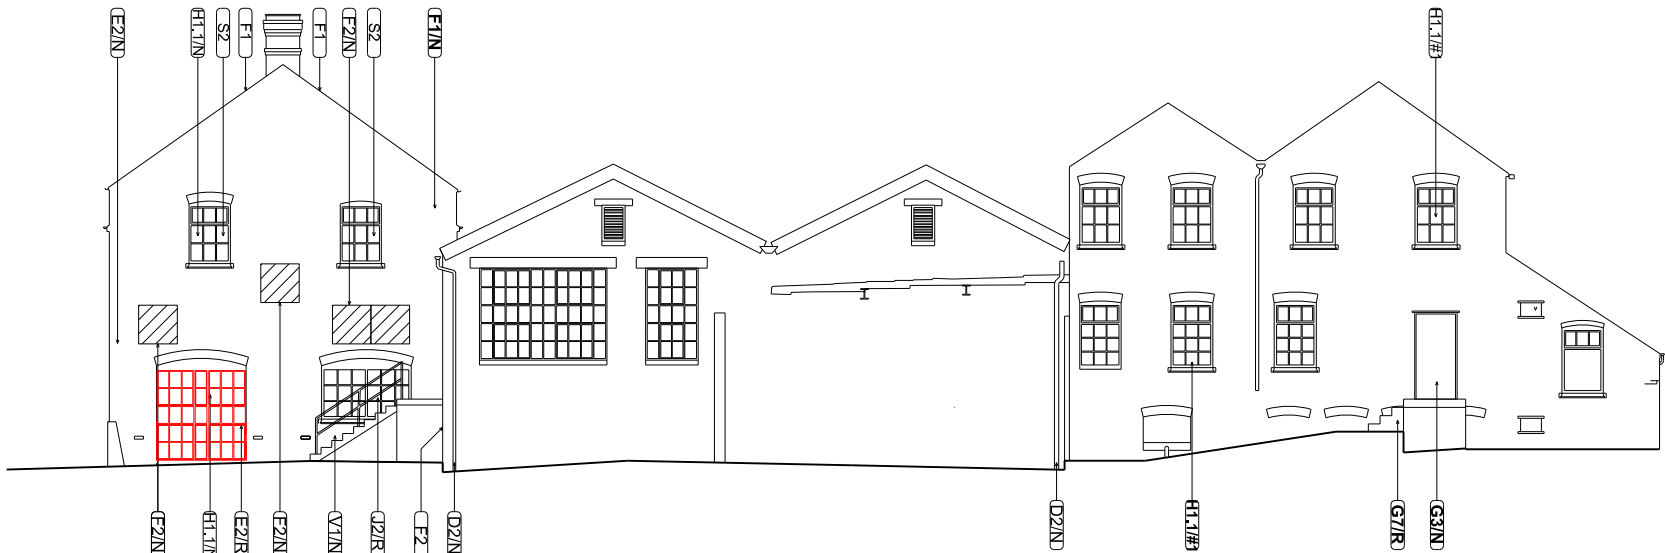

1628/P409 - 04
GLOST WAREHOUSE
SOUTH WEST ELEVATION

CONSERVATION AND REPAIR - SCHEDULE OF WORK - DRAWING KEY


Example: B1.1 / N = Element Reference / Proposed Treatment B1.1 / N = Clay tiles replaced with new to match existing	A Chimney Stacks A1 Pots A2 Flu pipes	D4 Cast iron flush pavement drain	G3 Doors G3.1 Vertical 'V' boarded braced & ledged G3.2 Painted panelled door with glass panels G4 Soffits & fascias G5 Infill panels G6 Hatches G7 Steps & landings G8 Handralls	J Metal (Z11R) J1 Roof lights J2 Steps & landings J3 Metal angle and wire restraint J4 Metal tank	T Cleaning (A12R) T1 Brickwork
Key to Proposed Treatments: C = Clean lightly clean Conserve as found R = Repair like for like in-situ N = New to match existing in place of existing to be removed T = Taken down carefully and set aside for re-use (#) = Scope of Works or Specification Reference # = Number Denotes 1m of area	C Leadwork to LDA Standards (H71R) C1 Sheet roof finish with hollow core roles & drips C2 Valley & parapet gutters C3 Flashings, aprons & weatherings C4 Back gutters C5 Catchpits & outlets C6 Copings	E Masonry (F21R) E1 Copings E2 Brickwork E3 Palenoe E4 DPC	H Glazing Repairs (L40R) H1 Glazing repairs (L40R) H1.1 Plate glass H1.2 Decorative glass H2 Leaded light repairs (L41R) H3 Remove boarding and make good exposed window	K Render (M21R) K1 Lime render	U Fittings and Attachments U1 Flues U2 Vents & grilles U3 Signage U4 Lighting U5 Wiring
	D Rain Water Goods & SVPs (R10R) D1 C.I. Hoppers, downpipes & SVPs incl. all attachments D2 C.I. Gutters D3 Terracotta Gullies incl. C.I. gratings	F Mortars & Pointing (Z21R) F1 Flashing, weatherings & fillets F2 Pointing		S Painting & Decorations (M60R) S1 Self finished S2 Painted S3 Linewash S4 Wax metal seal	V Vegetation Removal V1 Moss removal V2 Perennials removal V3 Woody plant removal

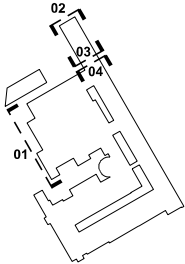

PLANNING APPLICATION & LBC

Rev.B - Issue of Planning Set Rev.A - Issue of Draft Planning Set Amendment	22/02/2012 10/02/2012 Date
MIDDLEPORT POTTERY STOKE-ON-TRENT REPAIR & PROPOSED - ELEVATIONS 09	Job/Drawing No 1628/P409 Amendment B
Scale 1:100 (1:200 @ A3)	Date 10.11.11
Do not scale	Drawn CW
Original printed at A1	All dimensions to be checked on site


FelldenCleggBradleyStudios
LLP
Bath Brewery
Toll Bridge Road
Bath BA1 7DE
t 01225 852545
f 01225 852528
e bath@fcbstudios.com

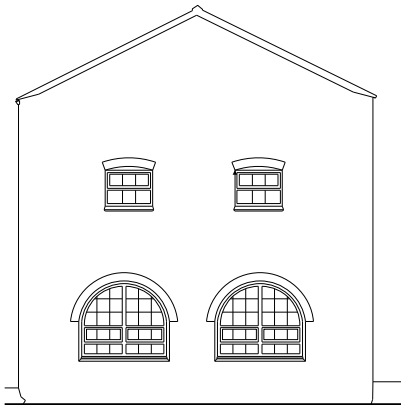


1628/P410 - 01
PACKING HOUSE
WEST ELEVATION



1628/P410 - 02
PACKING HOUSE
SOUTH EAST ELEVATION

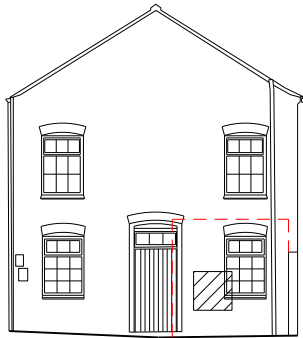


1628/P410 - 03
PACKING HOUSE
NORTH EAST ELEVATION

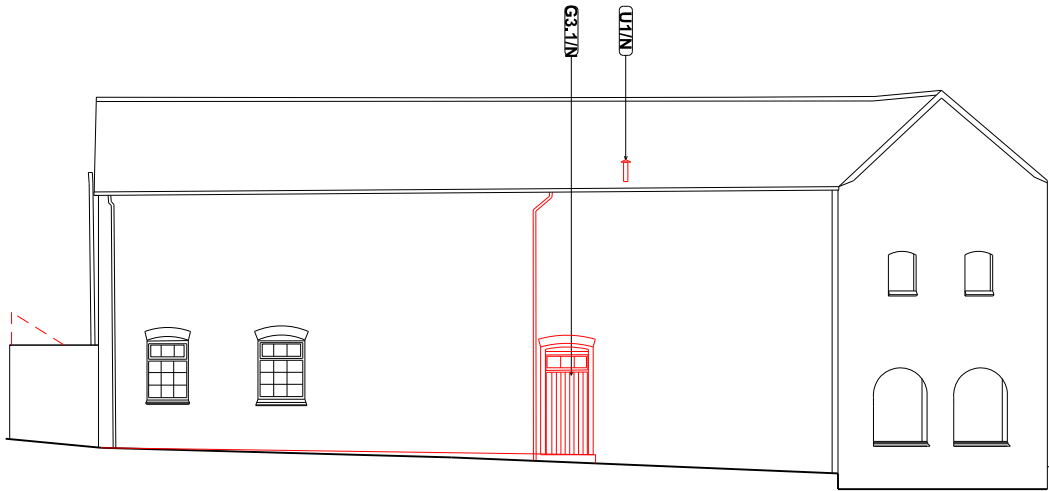

1628/P410 - 04
PACKING HOUSE
NORTH WEST ELEVATION

CONSERVATION AND REPAIR - SCHEDULE OF WORK - DRAWING KEY

Example: B1.1 / N = Element Reference / Proposed Treatment B1.1 / N = Clay tiles replaced with new to match existing	A Chimney Stacks A1 Pots A2 Flu pipes	D4 Cast iron flush pavement drain	G3 Doors G3.1 Vertical 'V' boarded braced & ledged G3.2 Painted panelled door with glass panels G4 Soffits & fascias G5 Infill panels G6 Hatches G7 Steps & landings G8 Handralls	J Metal (Z11R) J1 Roof lights J2 Steps & landings J3 Metal angle and wire restraint J4 Metal tank	T Cleaning (A12R) T1 Brickwork
Key to Proposed Treatments: C = Clean lightly clean Conserve as found R = Repair like for like in-situ N = New to match existing in place of existing to be removed T = Taken down carefully and set aside for re-use (#) = Scope of Works or Specification Reference # = Number Denotes 1m of area	C Leadwork to LDA Standards (H71R) C1 Sheet roof finish with hollow core roles & drips C2 Valley & parapet gutters C3 Flashings, aprons & weatherings C4 Back gutters C5 Catchpits & outlets C6 Copings	E Masonry (F21R) E1 Copings E2 Brickwork E3 Palenoe E4 DPC	H Glazing Repairs (L40R) H1 Glazing repairs (L40R) H1.1 Plate glass H1.2 Decorative glass H2 Leaded light repairs (L41R) H3 Remove boarding and make good exposed window	K Render (M21R) K1 Lime render	U Fittings and Attachments U1 Flues U2 Vents & grilles U3 Signage U4 Lighting U5 Wiring
	D Rain Water Goods & SVPs (R10R) D1 C.I. Hoppers, downpipes & SVPs incl. all attachments D2 C.I. Gutters D3 Terracotta Gullies incl. C.I. gratings	F Mortars & Pointing (Z21R) F1 Flashing, weatherings & fillets F2 Pointing		S Painting & Decorations (M60R) S1 Self finished S2 Painted S3 Limewash S4 Wax metal seal	V Vegetation Removal V1 Moss removal V2 Perennials removal V3 Woody plant removal

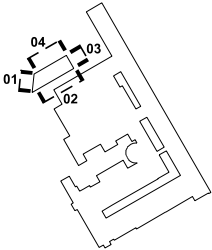

PLANNING APPLICATION & LBC

Rev.B - Issue of Planning Set
Rev.A - Issue of Draft Planning Set
Amendment

22/02/2012
10/02/2012
Date

MIDDLEPORT POTTERY
STOKE-ON-TRENT
REPAIR & PROPOSED - ELEVATIONS 10

Job/Drawing No
1628/P410
Scale
1:100 (1:200 @ A3)
Date
10.11.11
Drawn
CW

Amendment
B


Do not scale

All dimensions to be checked on site


FelldenCleggBradleyStudios
LLP

Bath Brewery
Toll Bridge Road
Bath BA1 7DE


01225 852545
01225 852528
bath@fcbstudios.com

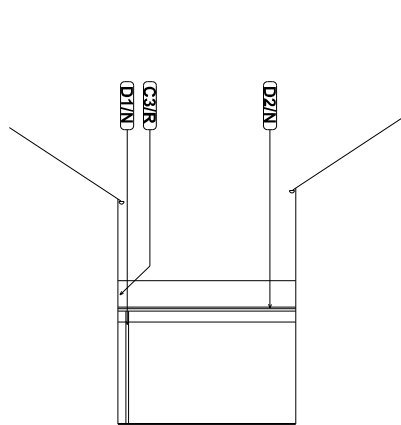


1628/P411 - 01
LINK BRIDGE

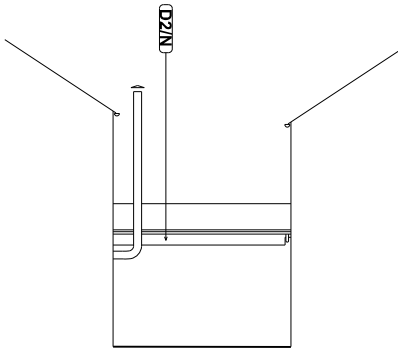


1628/P411 - 02
LINK BRIDGE

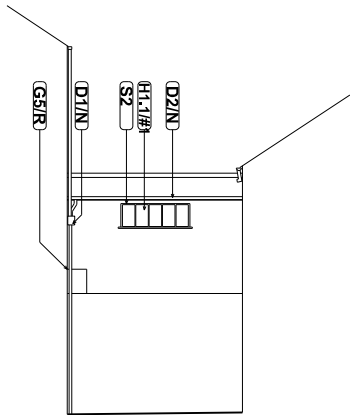


1628/P411 - 03
LINK BRIDGE

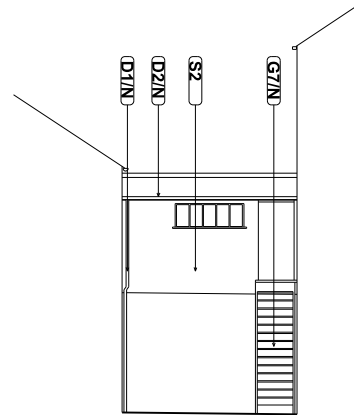


1628/P411 - 04
LINK BRIDGE

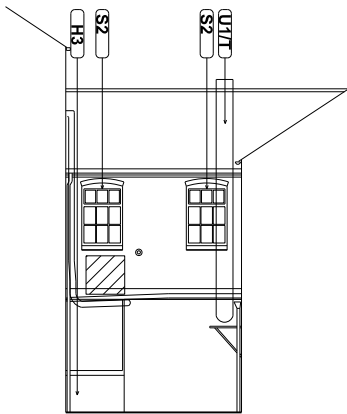

1628/P411 - 05
LINK BRIDGE

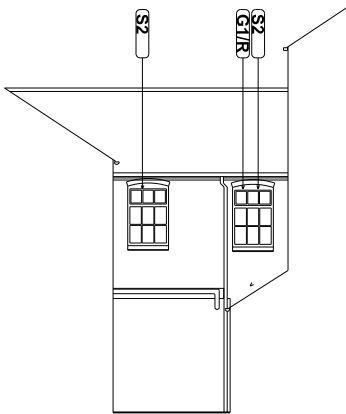


1628/P411 - 06
LINK BRIDGE

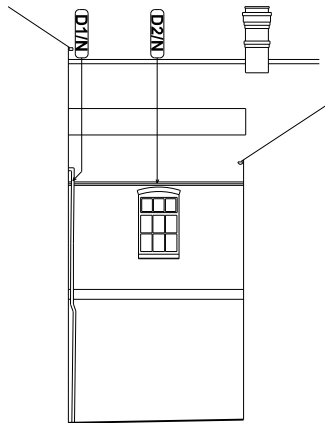

1628/P411 - 07
LINK BRIDGE

CONSERVATION AND REPAIR - SCHEDULE OF WORK - DRAWING KEY

Example: B1.1 / N = Element Reference / Proposed Treatment B1.1 / N = Clay tiles replaced with new to match existing Key to Proposed Treatments: C = Clean lightly clean Conserve as found R = Repair like for like in-situ N = New to match existing in place of existing to be removed T = Taken down carefully and set aside for re-use (#) = Scope of Works or Specification Reference # = Number Denotes 1m of area	A Chimney Stacks A1 Pots A2 Flu pipes C Leadwork to LDA Standards (H71R) C1 Sheet roof finish with hollow core roles & drips C2 Valley & parapet gutters C3 Flashings, aprons & weatherings C4 Back gutters C5 Catchpits & outlets C6 Copings D Rain Water Goods & SVPs (R10R) D1 C.I. Hoppers, downpipes & SVPs incl. all attachments D2 C.I. Gutters D3 Terracotta Gullies incl. C.I. gratings	D4 Cast iron flush pavement drain E Masonry (F21R) E1 Copings E2 Brickwork E3 Palenoe E4 DPC F Mortars & Pointing (Z21R) F1 Flashing, weatherings & fillets F2 Pointing G External Joinery (Z21R) G1 Windows and fixed lights G2 Roof lights	G3 Doors G3.1 Vertical 'V' boarded braced & ledged G3.2 Painted panelled door with glass panels G4 Soffits & fascias G5 Infill panels G6 Hatches G7 Steps & landings G8 Handralls H Glazing Repairs (L40R) H1 Glazing repairs (L40R) H1.1 Plate glass H1.2 Decorative glass H2 Leaded light repairs (L41R) H3 Remove boarding and make good exposed window	J Metal (Z11R) J1 Roof lights J2 Steps & landings J3 Metal angle and wire restraint J4 Metal tank K Render (M21R) K1 Lime render S Painting & Decorations (M60R) S1 Self finished S2 Painted S3 Linewash S4 Wax metal seal	T Cleaning (A12R) T1 Brickwork U Fittings and Attachments U1 Flues U2 Vents & grilles U3 Signage U4 Lighting U5 Wiring V Vegetation Removal V1 Moss removal V2 Perennials removal V3 Woody plant removal
--	--	--	--	--	--

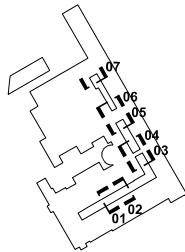

FelldenCleggBradleyStudios
LLP
Bath Brewery
Toll Bridge Road
Bath BA1 7DE
t 01225 852545
f 01225 852528
e bath@fcbstudios.com


PLANNING APPLICATION & LBC

Rev.B - Planning Set Issue 22/02/2012
Rev.A - Issue of Draft Planning Set 10/02/2012
Amendment Date


MIDDLEPORT POTTERY
STOKE-ON-TRENT
REPAIR & PROPOSED - ELEVATIONS 11
Job/Drawing No 1628/P411
Amendment B
Scale 1:100 (1:200 @ A3)
Date 10.11.11
Drawn CW

Do not scale All dimensions to be checked on site

Original printed at A1

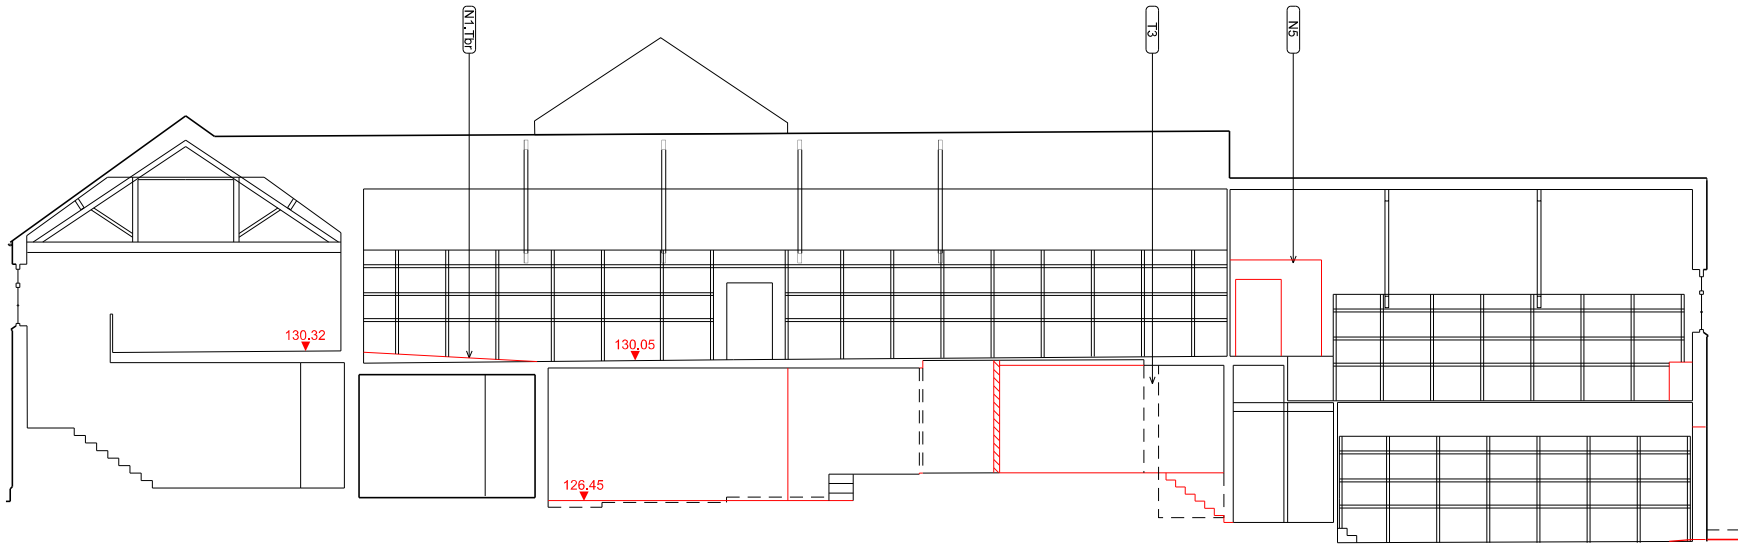


1628/P501 - 01
ARCHIVE & SECONDS WAREHOUSE
SECTION 9

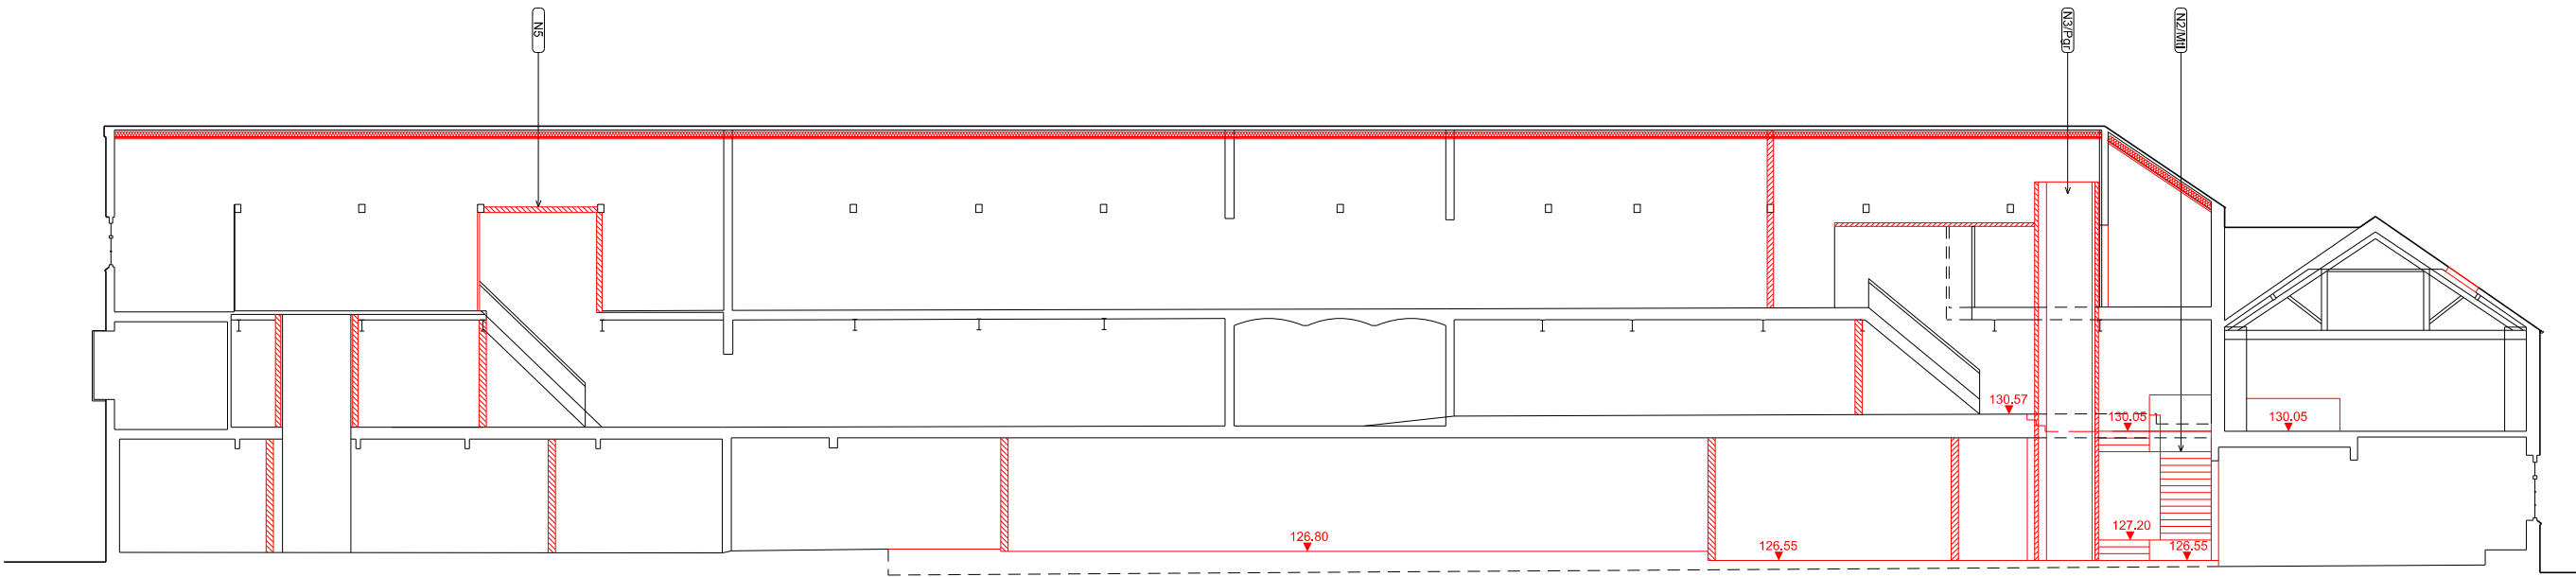

1628/P501 - 02
CENTRAL RANGE
SECTION 17

PROPOSED - SCHEDULE OF WORK - DRAWING KEY

Alterations: A1. Form new door opening in masonry wall A2. Drop window sill to form new door opening A3. Re-open blocked window / door A4. Form new window in existing door opening A5. Block existing door opening A6. Hand existing door A7. Alterations to existing floor level A8. Insulated lining A9. Secondary glazing A10. Re-position existing partition A11. Form new door opening in timber partition	New Build: N1. New ramp / handrail - metal (Mtl) / timber (Tbr) N2. New stair - metal (Mtl) / timber (Tbr) N3. New Lift - Goods (Gds) - Passenger (Pgr) - Platform (Plm) - Dumbwaiter (Ddw) N4. New partition - glazed (Gls) N5. New partition - solid (Sld) N6. New door to existing opening N7. New floor N8. New Servery	Repair R1. Repair existing timber stair R2. Joinery repairs	Take Down: T1. Boarded / paneled partition for re-use T2. Modern partition T3. Masonry wall T4. Heating Pipework T5. Flues / Ductwork T6. Modern dryer T7. Historic Machinery T8. Temporary Structures T9. Racking	Conserve: C1. Cyclical Elevator C2. Historic Fittings
--	---	--	--	--

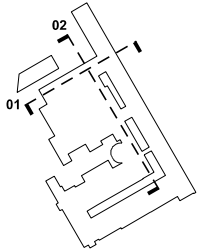


FelldenCleggBradleyStudios
LLP

Bath Brewery
Toll Bridge Road
Bath BA1 7DE


t 01225 852545
f 01225 852528
e bath@fcbstudios.com

PLANNING APPLICATION & LBC

Rev.A - Planning Application & LBC Issue Amendment	09.03.12 Date
MIDDLEPORT POTTERY STOKE-ON-TRENT PROPOSED - SECTIONS 01	Job/Drawing No 1628/L501 Amendment A
Scale 1:100 (1:200 @ A3) Date 10.11.11 Drawn CW	
Do not scale	All dimensions to be checked on site
Original printed at A1	

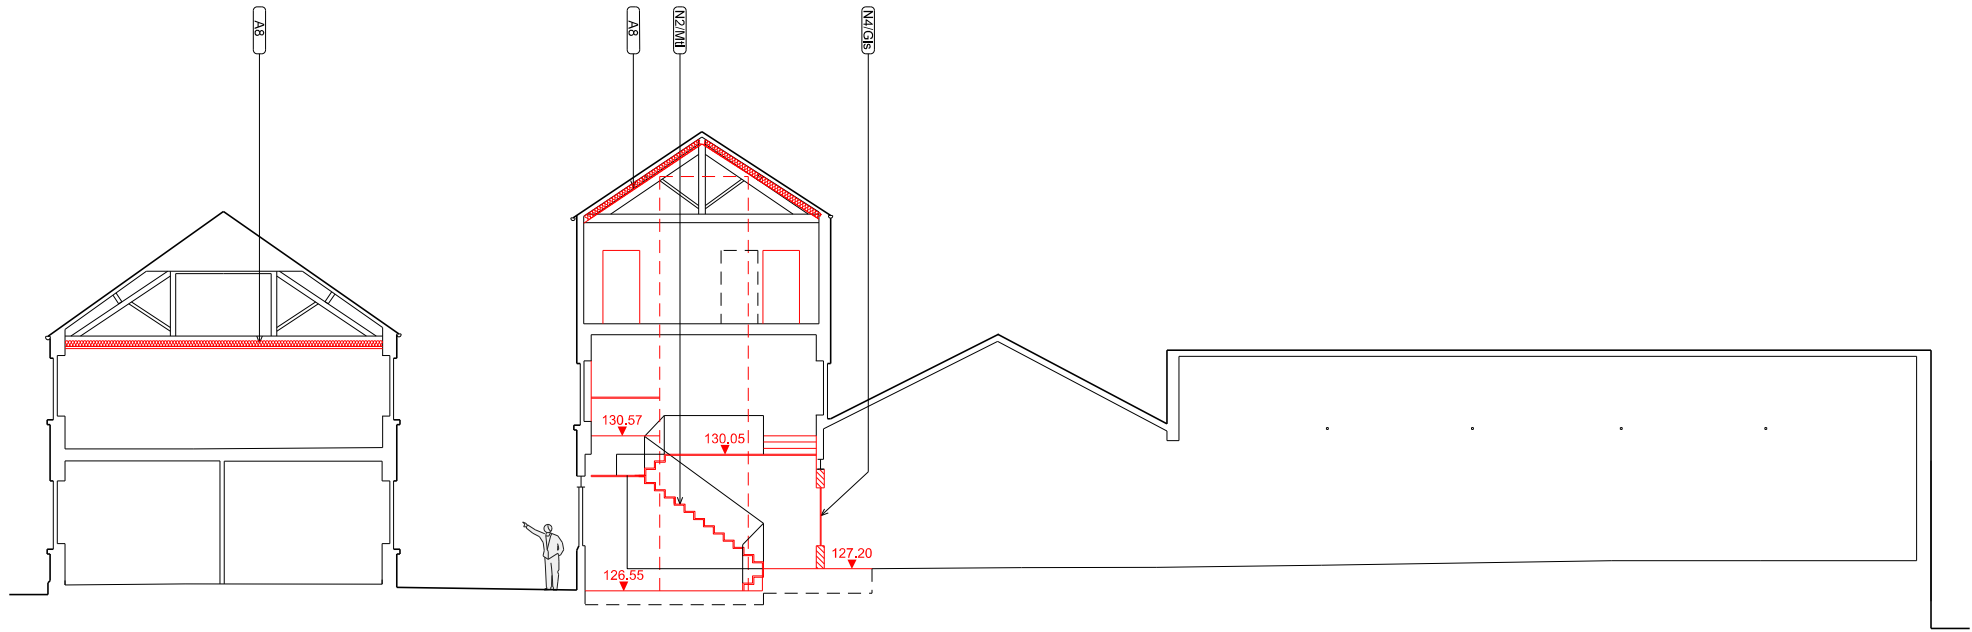


1628/P502 - 01
ARCHIVE & SECONDS WAREHOUSE
SECTION 07

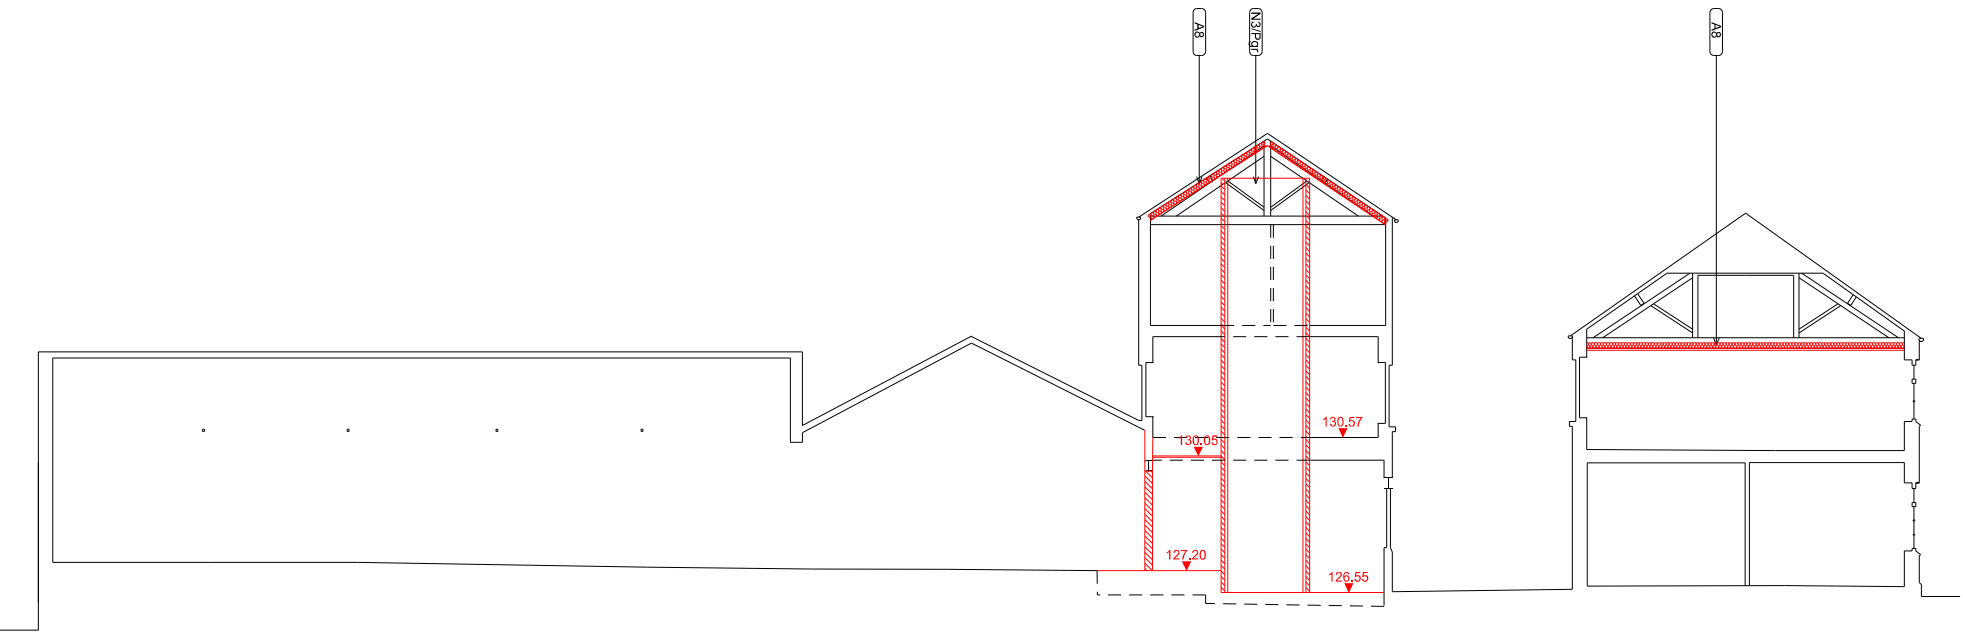

1628/P502 - 02
CENTRAL RANGE
SECTION 08

PROPOSED - SCHEDULE OF WORK - DRAWING KEY

Alterations:	New Build:	Repair	Take Down:	Conserve:
A1. Form new door opening in masonry wall A2. Drop window sill to form new door opening A3. Re-open blocked window / door A4. Form new window in existing door opening A5. Block existing door opening A6. Hand existing door A7. Alterations to existing floor level A8. Insulated lining A9. Secondary glazing A10. Re-position existing partition A11. Form new door opening in timber partition	N1. New ramp / handrail - metal (Mtl) / timber (Tbr) N2. New stair - metal (Mtl) / timber (Tbr) N3. New Lift - Goods (Gds) - Passenger (Pgr) - Platform (Plm) - Dumbwaiter (Ddw) N4. New partition - glazed (Gls) N5. New partition - solid (Slid) N6. New door to existing opening N7. New floor N8. New Servery	R1. Repair existing timber stair R2. Joinery repairs	T1. Boarded / paneled partition for re-use T2. Modern partition T3. Masonry wall T4. Heating Pipework T5. Flues / Ductwork T6. Modern dryer T7. Historic Machinery T8. Temporary Structures T9. Racking	C1. Cyclical Elevator C2. Historic Fittings

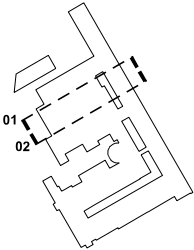

PLANNING APPLICATION & LBC

Rev.A - Planning Application & LBC Issue Amendment	03.09.12 Date
MIDDLEPORT POTTERY STOKE-ON-TRENT PROPOSED - SECTIONS 02	Job/Drawing No 1628/L502 Amendment A
Scale 1:100 (1:200 @ A3) Date 10.11.11 Drawn CW	
Do not scale	All dimensions to be checked on site
Original printed at A1	

FelldenCleggBradleyStudios
LLP
Bath Brewery
Toll Bridge Road
Bath BA1 7DE
t 01225 852545
f 01225 852528
e bath@felcbstudios.com