


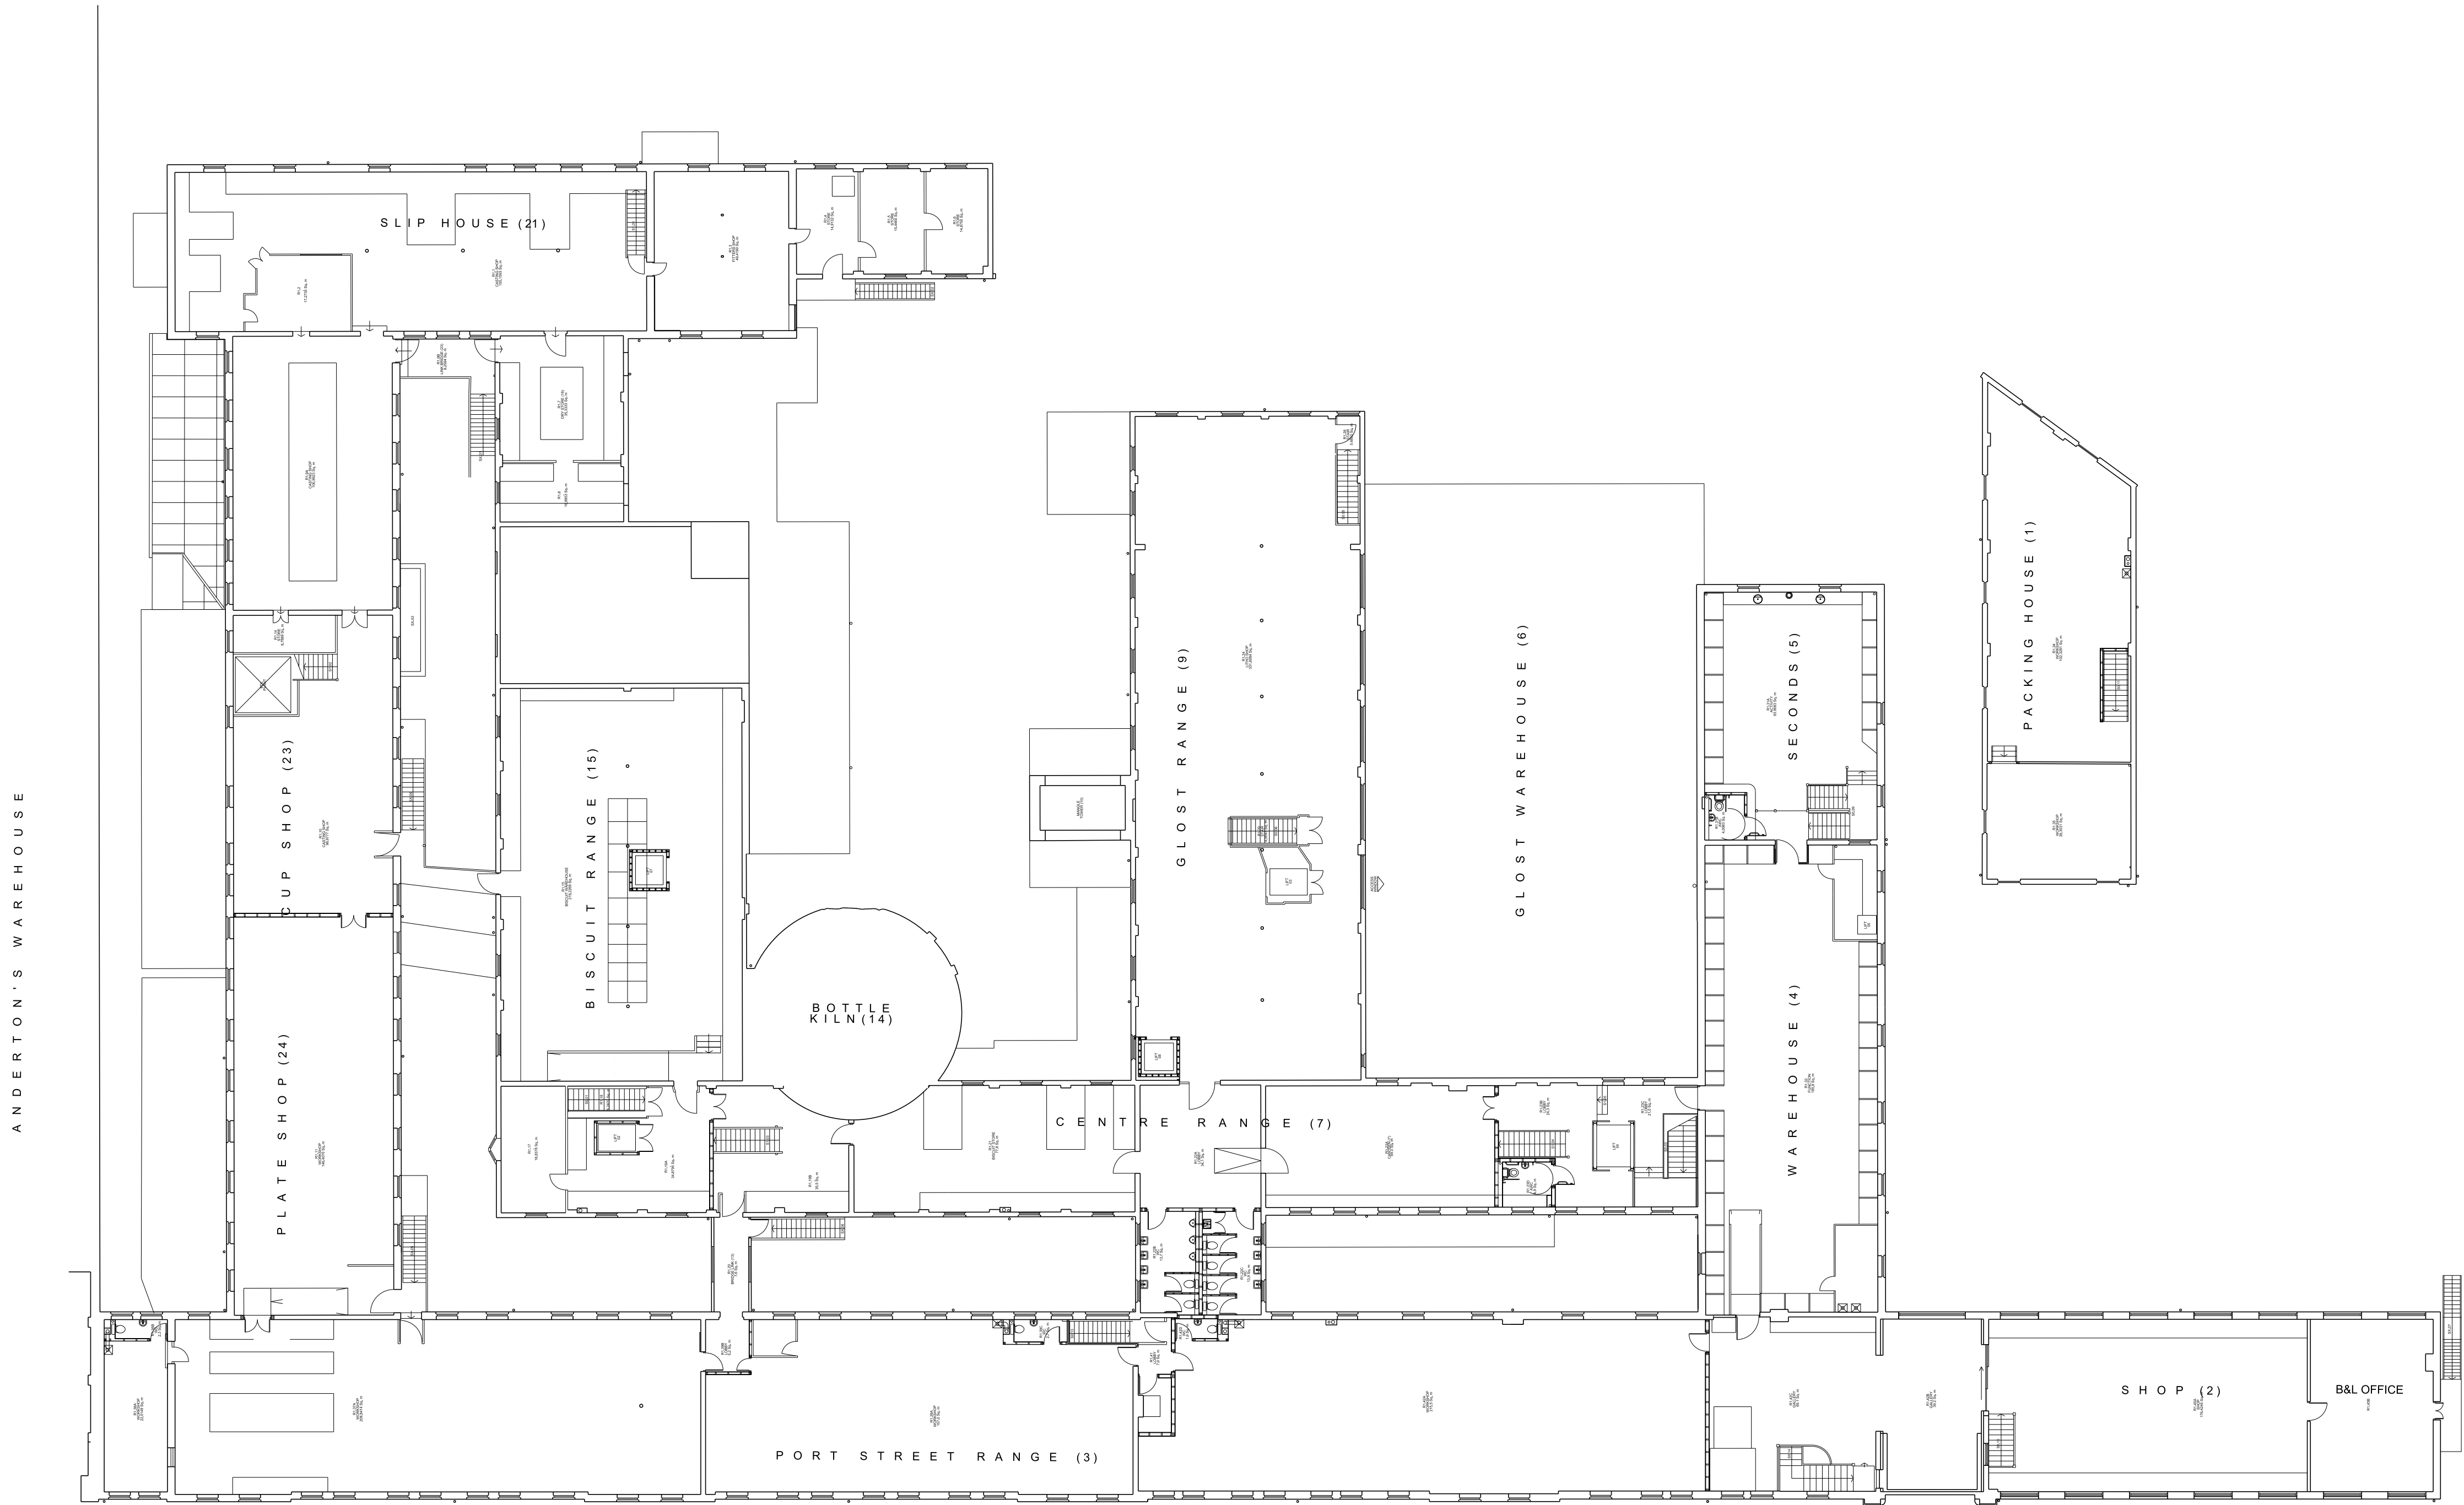

ANDERTON'S WAREHOUSE

FINAL ISSUE

Final Issue - Rev.E

24/04/2014

Amendment

Date

MIDDLEPORT POTTERY
STOKE-ON-TRENT
PROPOSED - FIRST FLOOR PLAN

Job/Drawing No
1628/L005

Amendment
E

Scale 1:200 (1:400 @ A3)

Do not scale

Original printed at A1

