
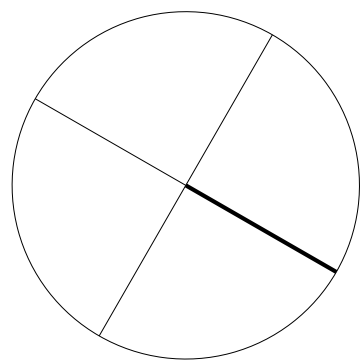


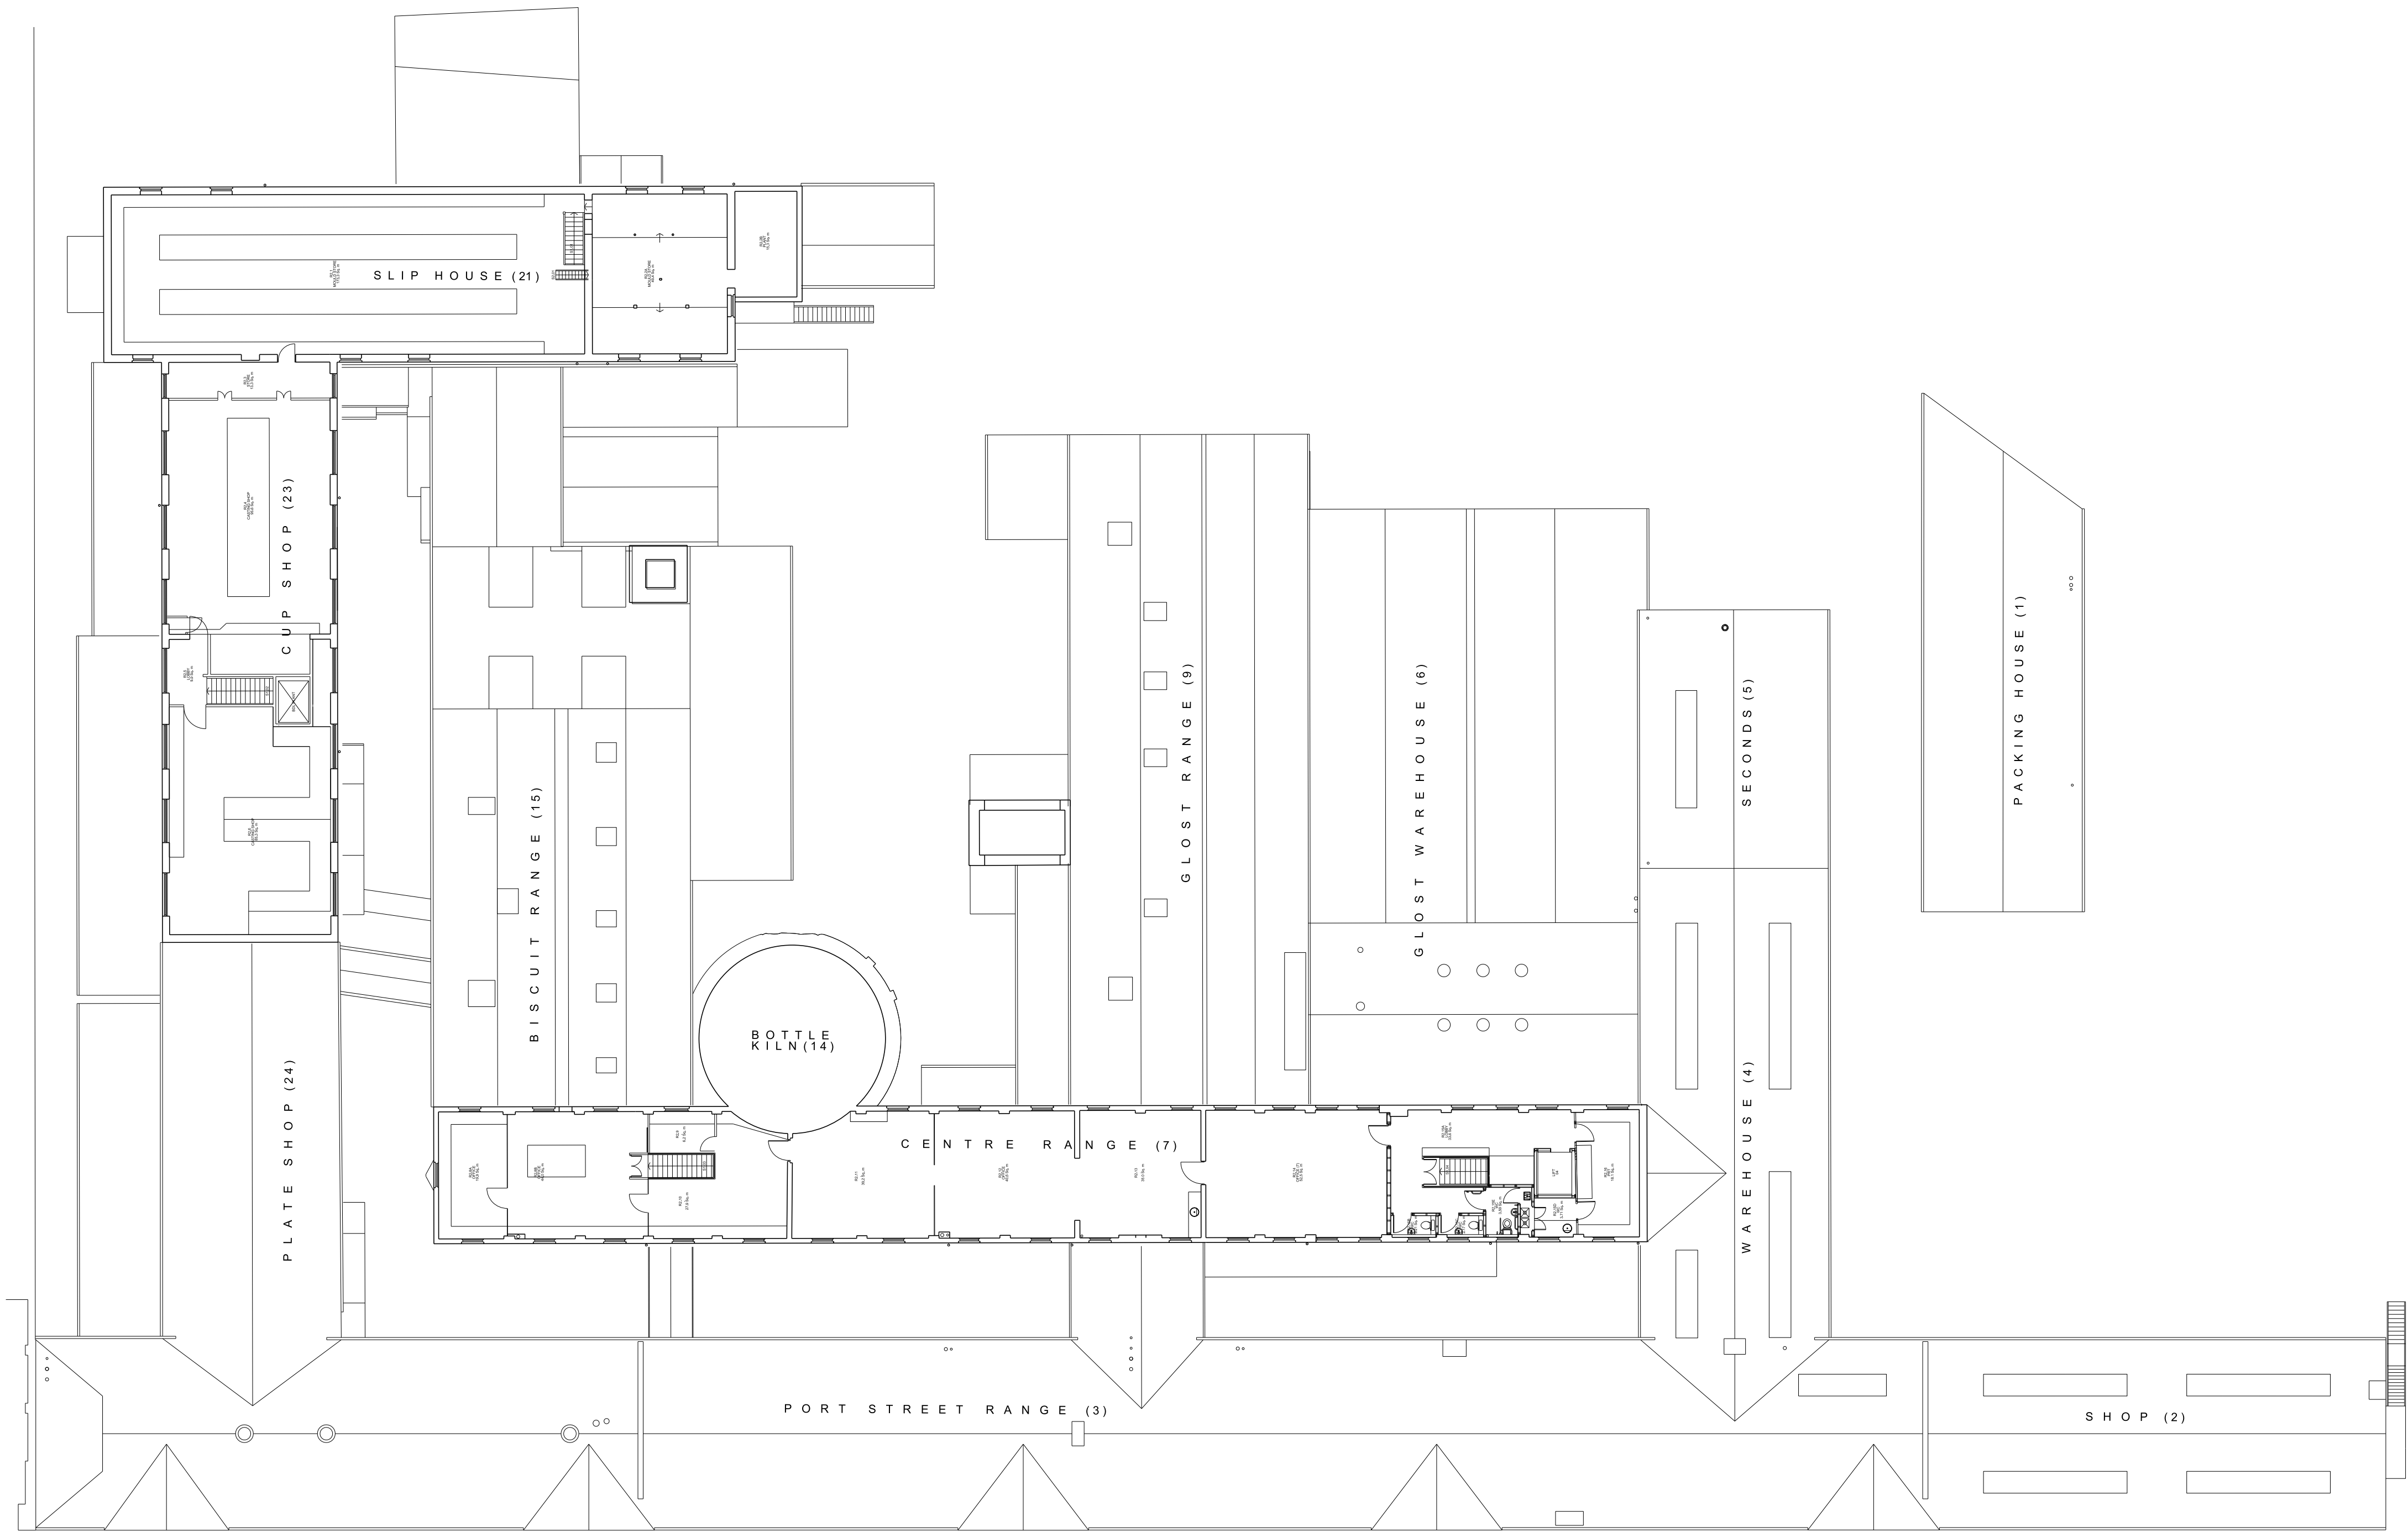

FINAL ISSUE

Final Issue - Rev.E 24/04/2014

Amendment Job/Drawing No Amendment

MIDDLEPORT POTTERY
STOKE-ON-TRENT
PROPOSED - SECOND FLOOR PLAN

1628/L006 E

Scale 1:200 (1:400 @ A3)

Do not scale All dimensions to be checked on site

Original printed at A1