


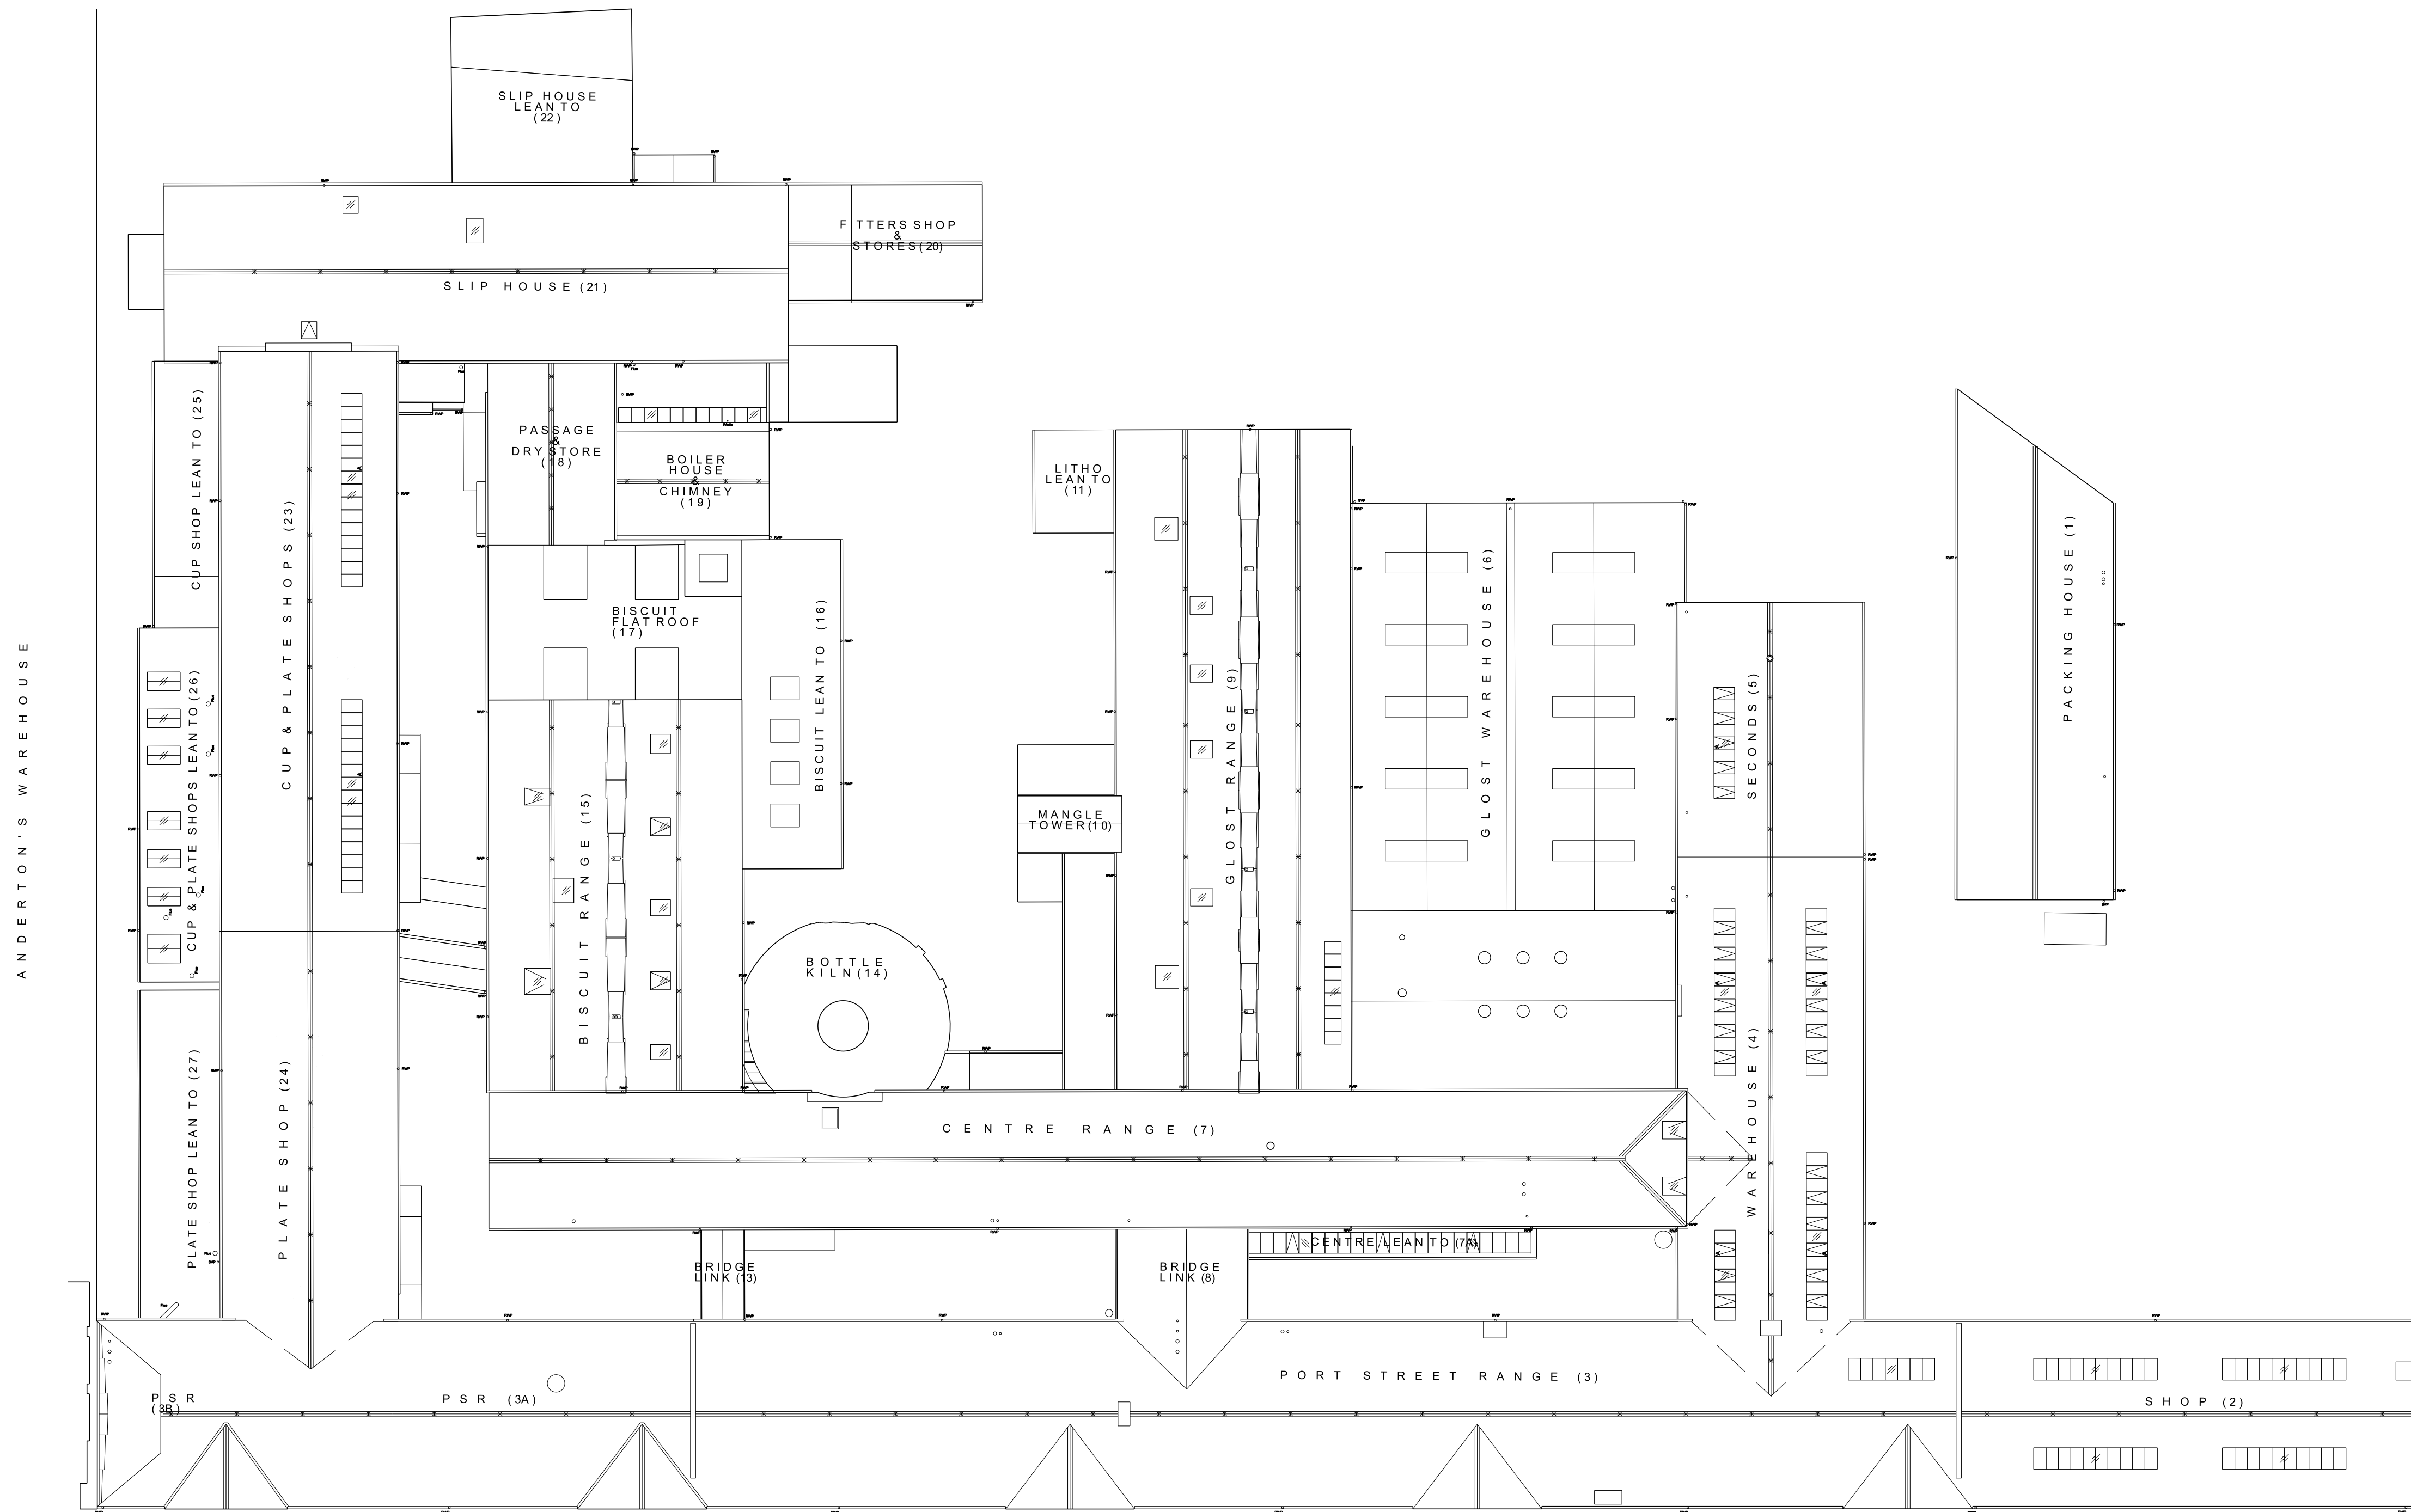

FINAL ISSUE

Final Issue - Rev.C

24/04/2014

Amendment

Date

MIDDLEPORT POTTERY
STOKE-ON-TRENT
PROPOSED - ROOF PLAN

Job/Drawing No
1628/L008

Amendment
C

Scale 1:200 (1:400 @ A3)

Do not scale

All dimensions to be checked on site

Original printed at A1

